


Street: RAINBOW CT X-Street: McKINLEY ST.  
6754.TIF OFFICIAL USE ONLY

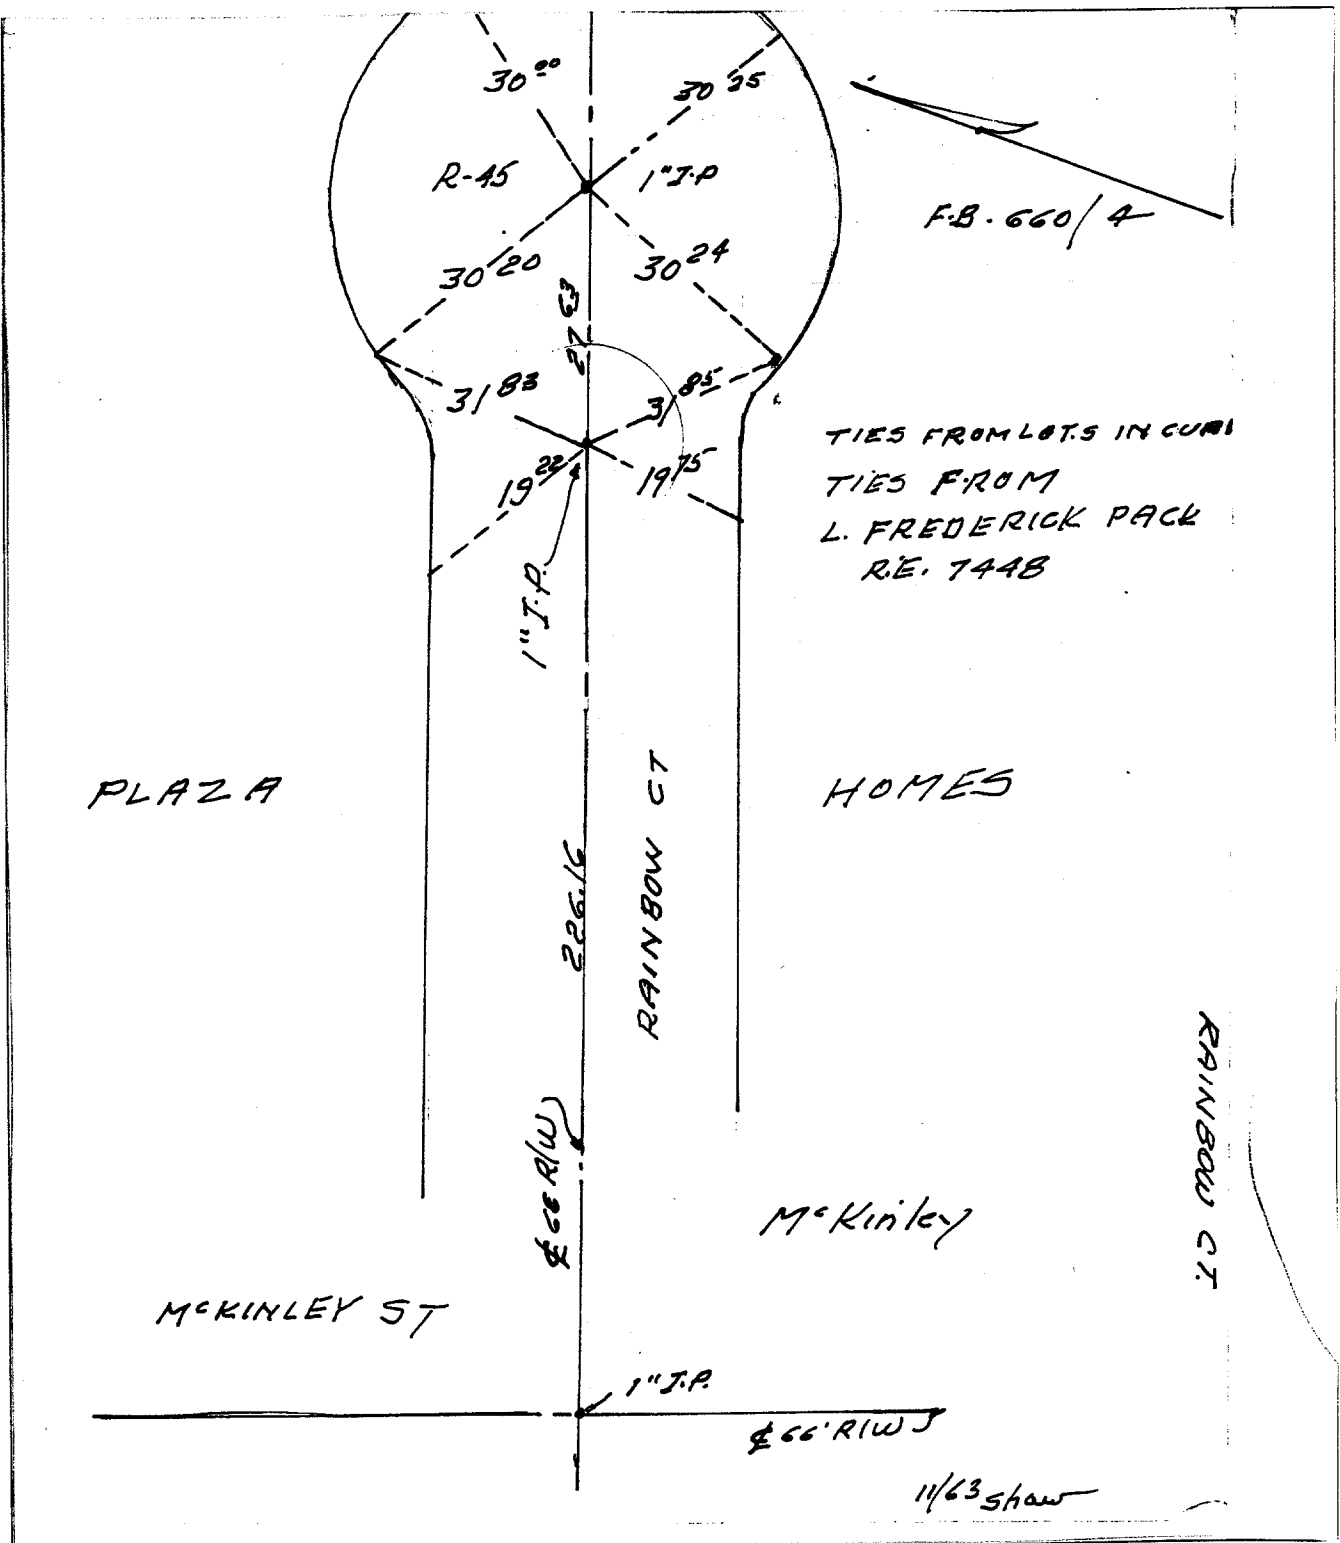

TIES FROM LOTS IN CURB  
 TIES FROM  
 L. FREDERICK PACK  
 R.E. 7448

- ✕ FD. Ramset Nail on T/C
- FD. LD. & TK. on T/C
- FD. "C" Nail on T/C
- Set LD. & TK. on T/C

Scale:  
 Date:  
 Drawn by:  
 W.O.:  
 F.B.:

**OFFICIAL TIE PLAT**  
**CITY OF RIVERSIDE**

*These ties are for the purpose of perpetuating the found  
 monumentation. No claim is made as to the relationship of  
 the points or lines shown hereon to true boundary locations.*

Sheet 1 of 1  
 File No.:

11/63 Shaw