


HISTORICAL DATA
 CRFB 960/10/20
 CASH ADVANCE SURPLUS APP
 RITCHIE'S ADDN
 EL GRANDE TR
 CRFB 783/1/2
 S.C. EVANS GRANT DEED
 TO A.T. & S.F. R.R.
 CRFB 521/34

SWING TIES

**HUNT
 TRAP
 CHAPMAN**

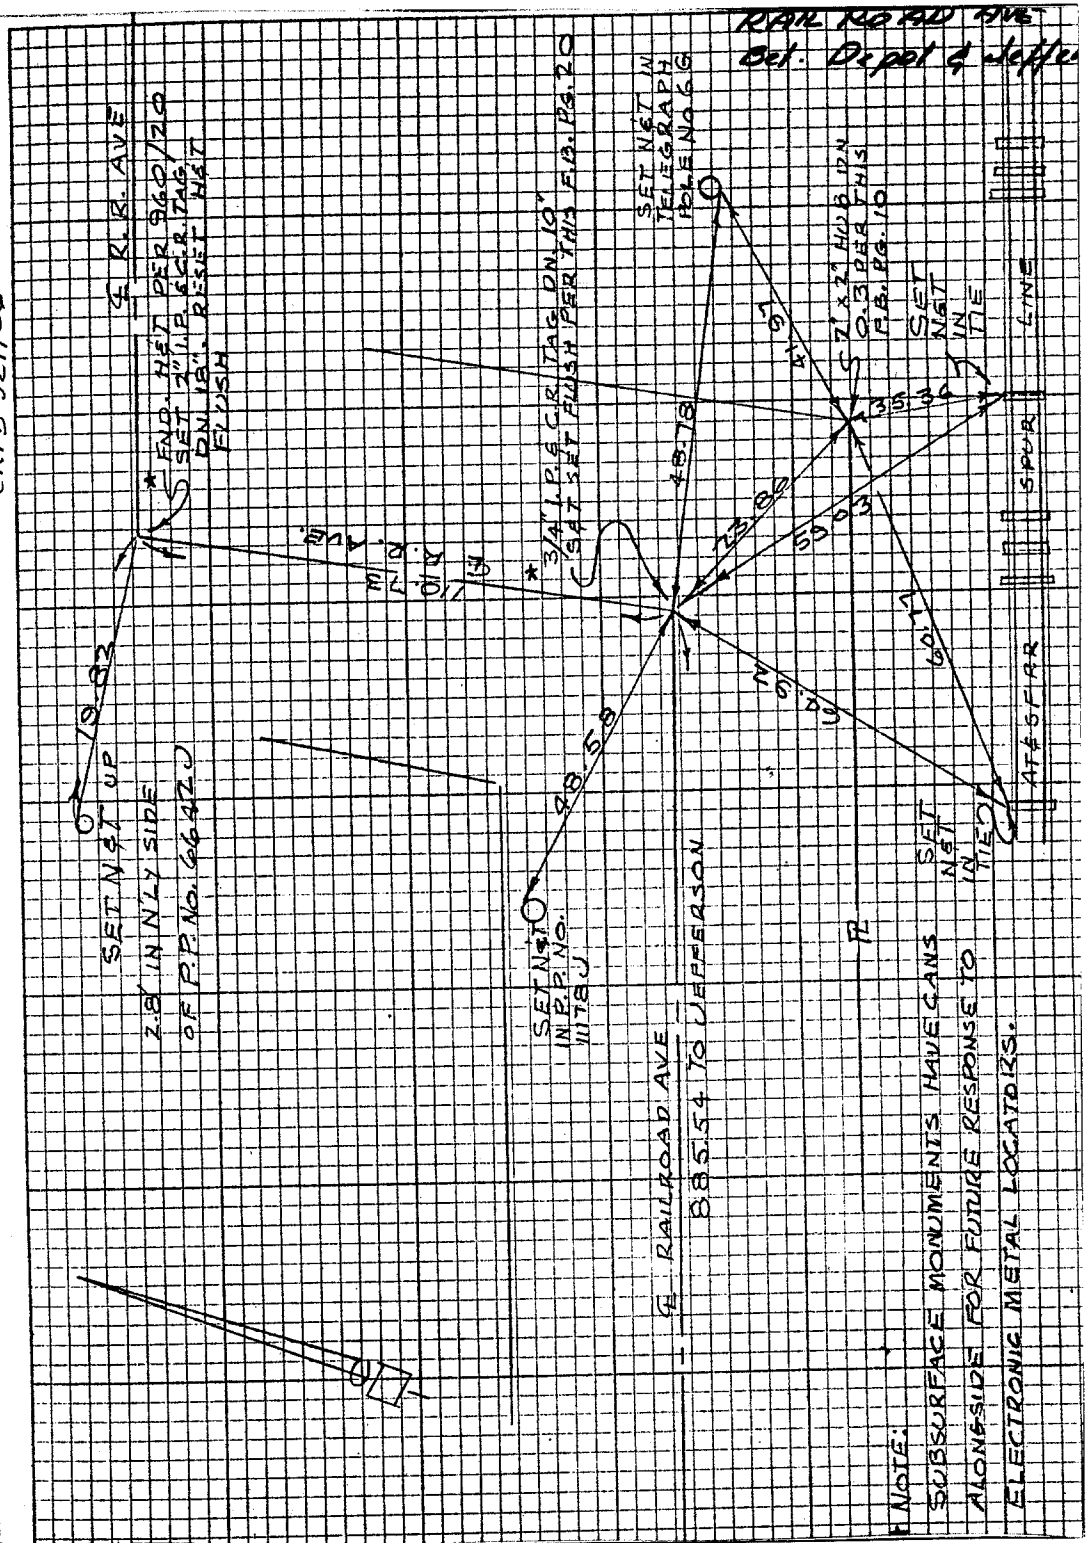

RAILROAD AVE
 Del. Depot & Jaffe

NOTE:
 SUBSURFACE MONUMENTS HAVE GAINS
 ALONGSIDE FOR FUTURE RESPONSE TO
 ELECTRONIC METAL LOCATORS.

- ✕ FD. Ramset Nail on T/C
- FD. LD. & TK. on T/C
- FD. "C" Nail on T/C
- Set LD. & TK. on T/C

Scale:
 Date: JAN 19, 1973
 Drawn by:
 W.O.:
 F.B.:

OFFICIAL TIE PLAT CITY OF RIVERSIDE

These ties are for the purpose of perpetuating the found
 monumentation. No claim is made as to the relationship of
 the points or lines shown hereon to true boundary locations.

Sheet 1 of 1
 File No.:

Street: **RAILROAD AVE**
6762.77E

OFFICIAL USE ONLY

X-Street: **DEPOT & JEFFERSON**