


Street: RAILROAD AVE
6763. TIF

X-Street: JEFFERSON
 OFFICIAL USE ONLY

© Jefferson

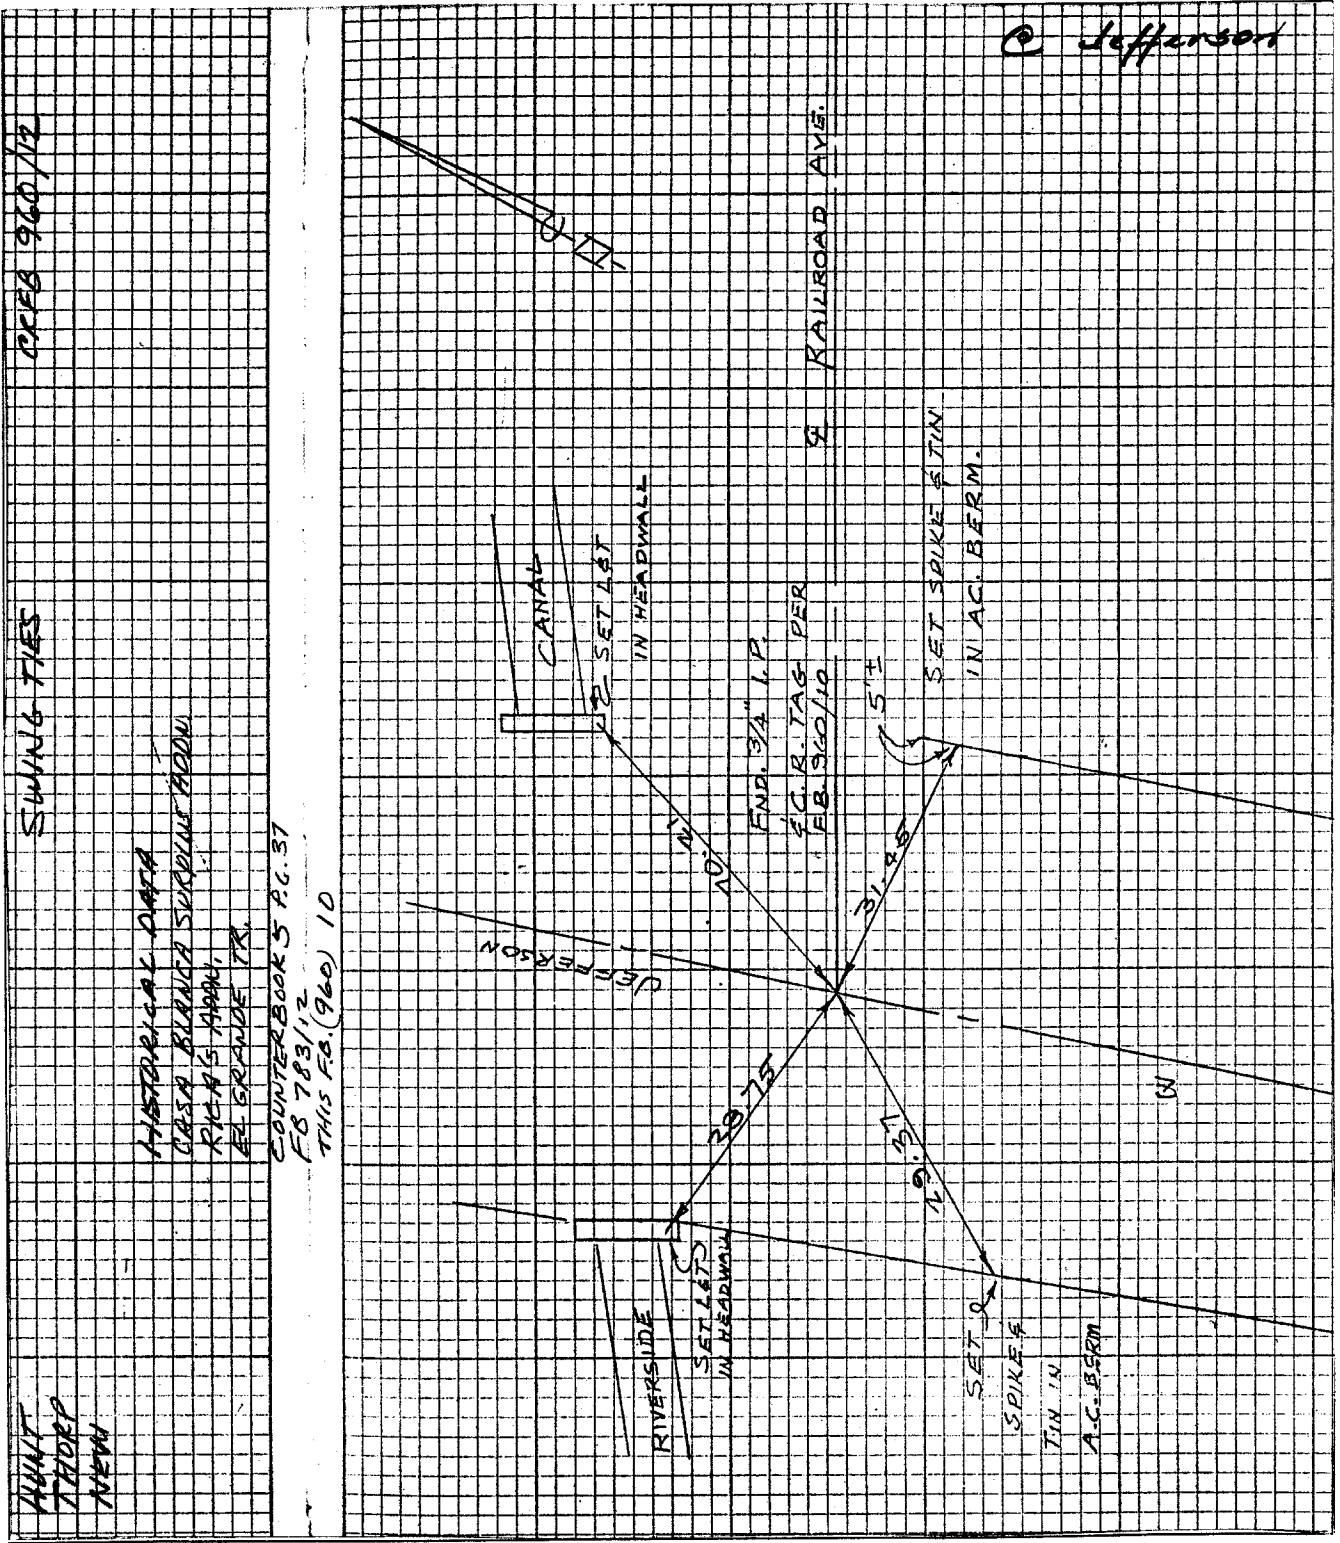

HUNT
 TADP
 NEW

SWING TIES

HISTORICAL DATA
 CASA BLANCA SURVIVAL FOUND
 RICH'S MAP
 EL GRANDE TR

COUNTERBOOK 5 P.C. 37
 FB 783/12
 THIS FB. (960) 10

- ✕ FD. Ramset Nail on T/C
- FD. LD. & TK. on T/C
- FD. "C" Nail on T/C
- Set LD. & TK. on T/C

Scale:
 Date: JULY 13 1972
 Drawn by:
 W.O.:
 F.B.:

OFFICIAL TIE PLAT

CITY OF RIVERSIDE

These ties are for the purpose of perpetuating the found monumentation. No claim is made as to the relationship of the points or lines shown hereon to true boundary locations.

Sheet 1 of 1
 File No.: