


680.71F

HISTORICAL DATA

MB 40/70-71
CFBK 79B/34-35

NOTE:

- ⊙ FD. 1" I.P. W/TAG DN 0.2
- ⊠ N+T IN PAVE PER. CRFB 79B PG. 34

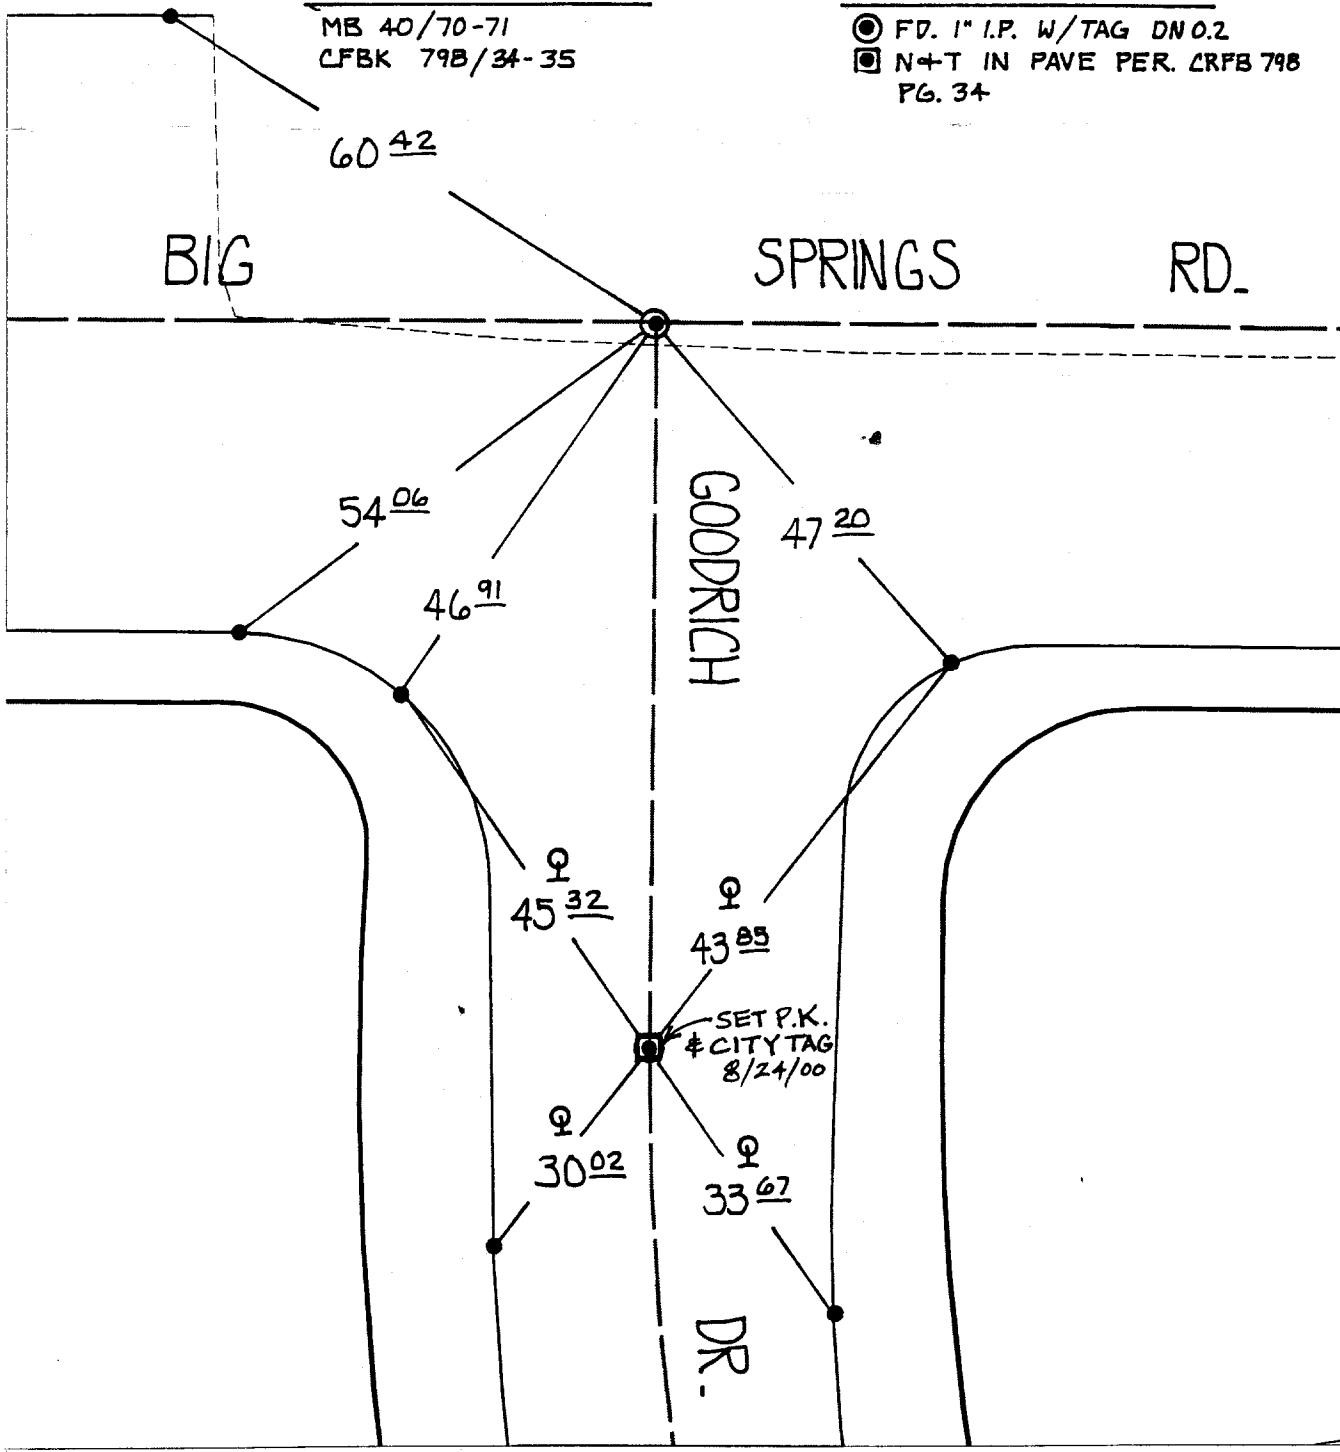

- ⊗ FD. Ramset Nail on T/C
- FD. LD. & TK. on T/C
- FD. "C" Nail on T/C
- Set LD. & TK. on T/C

Street: **680.71F** BIG SPRINGS RD. X-Street: GOODDRICH DR.
OFFICIAL USE ONLY

Scale: 1" = 20'
Date: 08/05/99
Drawn by: L. Harris
W.O.:
F.B.:

OFFICIAL TIE PLAT
CITY OF RIVERSIDE

These ties are for the purpose of perpetuating the found monumentation. No claim is made as to the relationship of the points or lines shown hereon to true boundary locations.



Sheet 1 of 2
File No.: