


Street: **RANCHO POCONO**
6800 TIE
 X-Street: **RANCH LA BREA & RANCHO LOMA**
 OFFICIAL USE ONLY

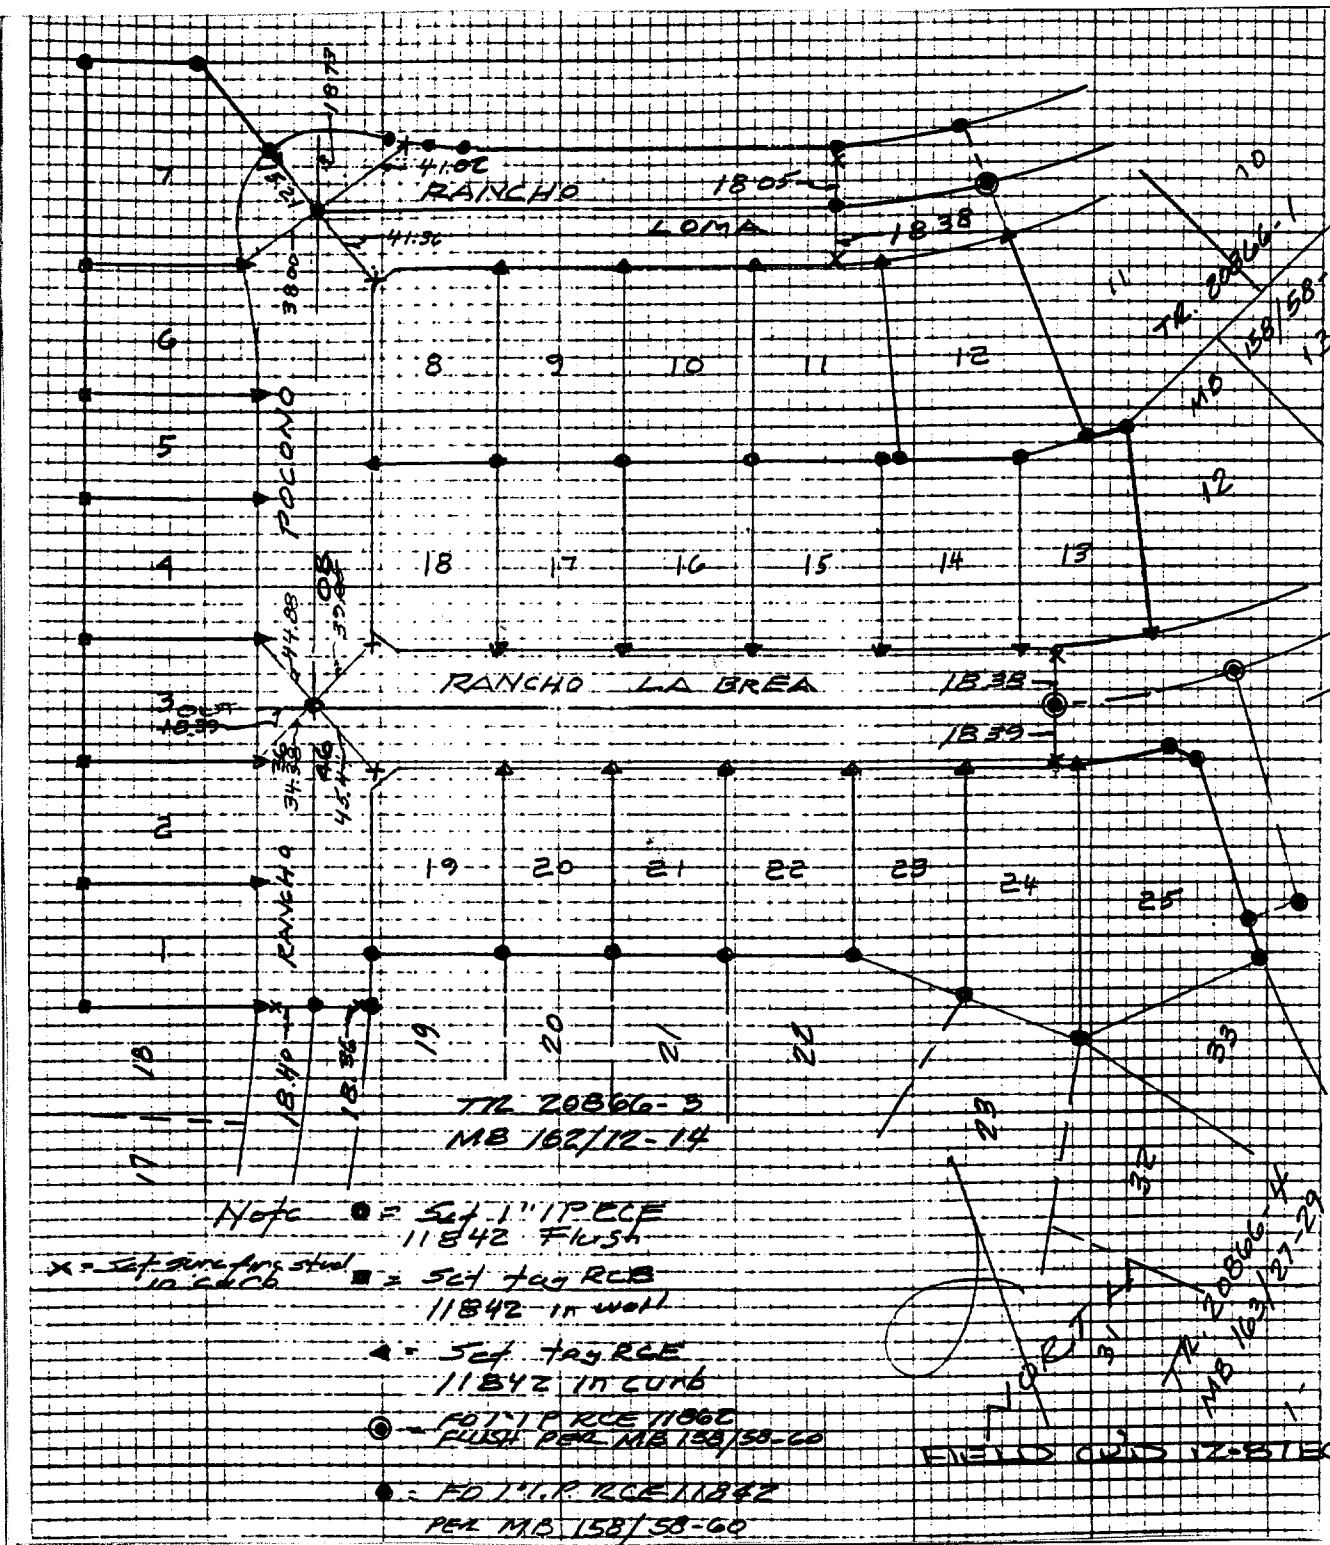

Note

- = Set 1" I.P.C.F. 11842 Flush
- x = Set 3/4" Iron steel 10 G.C.C.B.
- = Set tag R.C.B. 11842 in well
- ▲ = Set tag R.C.E. 11842 in curb
- = Set 1" I.P.C.F. 11862 Flush PER MB 158/58-60
- = Set 1" I.P.C.F. R.C.E. 11842 PER MB 158/58-60

- × FD. Ramset Nail on T/C
- FD. LD. & TK. on T/C
- FD. "C" Nail on T/C
- Set LD. & TK. on T/C

Scale:
 Date: 4/23/87
 Drawn by:
 W.O.:
 F.B.: 1053

OFFICIAL TIE PLAT
CITY OF RIVERSIDE

These ties are for the purpose of perpetuating the found monumentation. No claim is made as to the relationship of the points or lines shown hereon to true boundary locations.

TRACT 20866-2
 Sheet 1 of 1
 File No.: