


PEREZ-AQUILERA-EVANS

1022 196

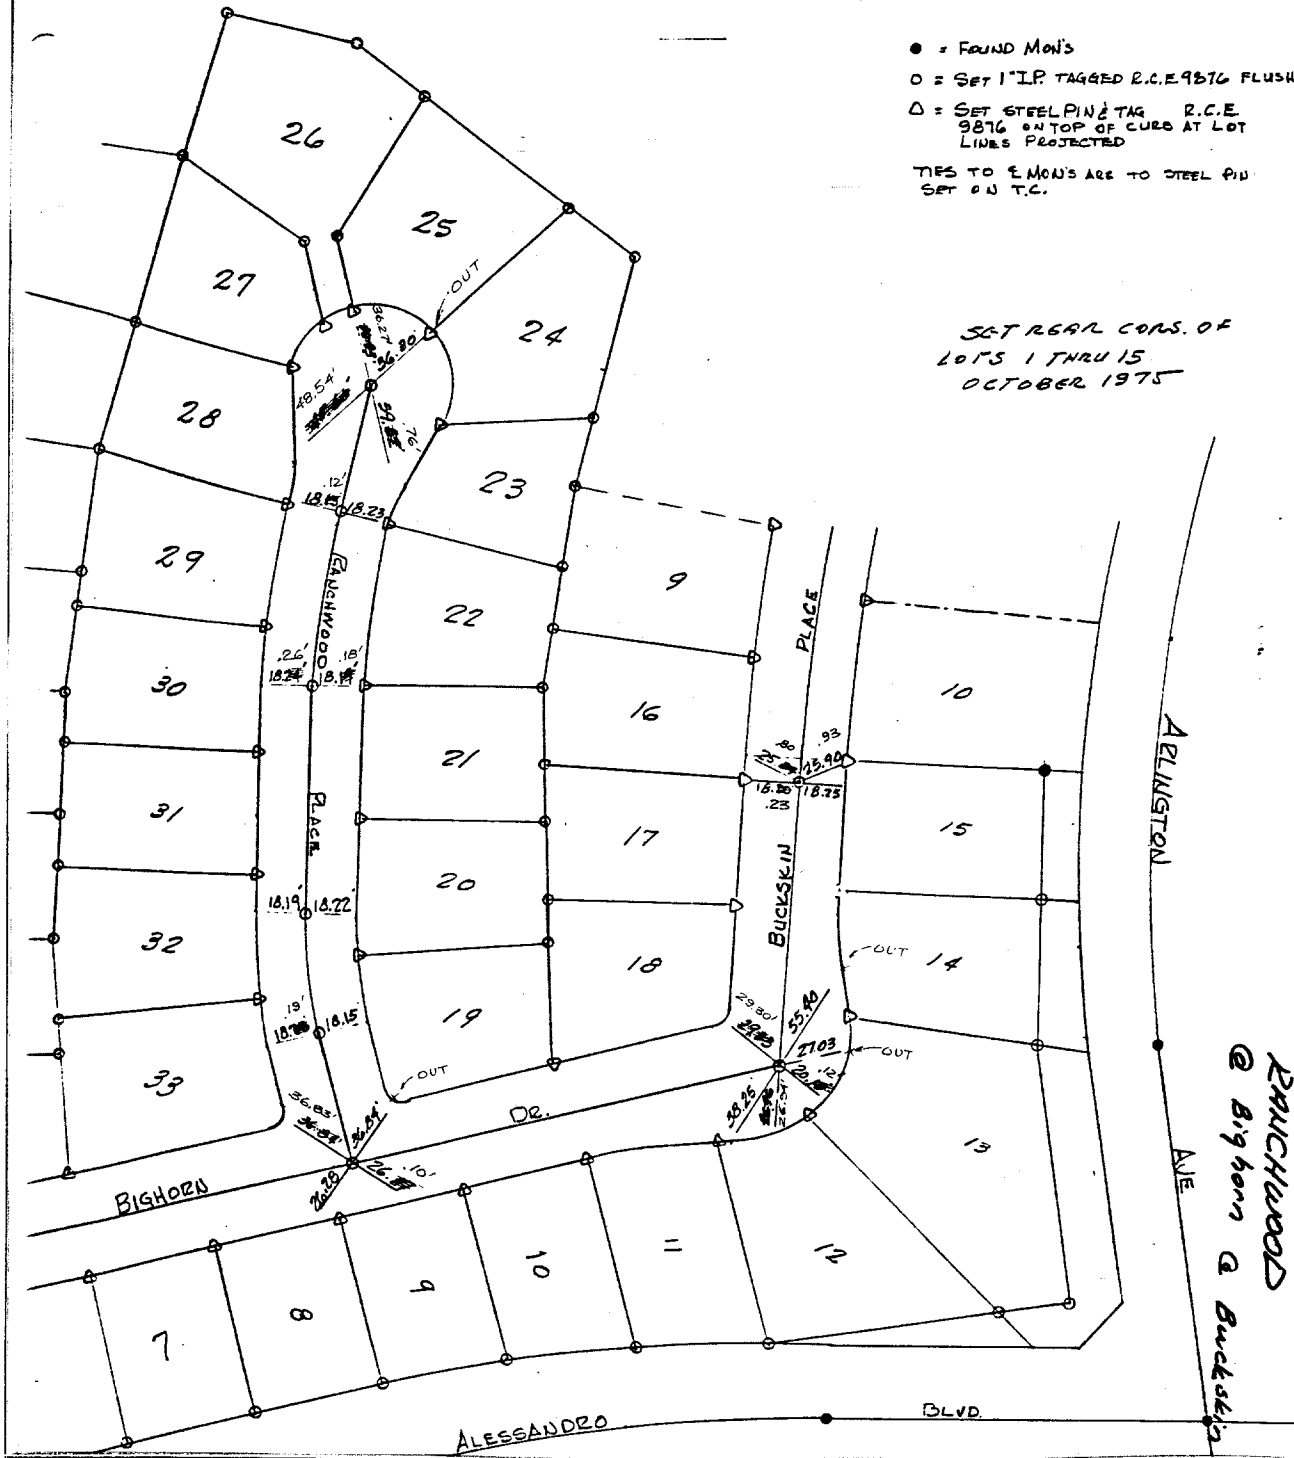

● = FOUND MON'S
 ○ = SET 1" I.P. TAGGED R.C.E. 9876 FLUSH
 △ = SET STEEL PIN & TAG R.C.E. 9876 ON TOP OF CURB AT LOT LINES PROJECTED
 TIES TO E MON'S ARE TO STEEL PIN SET ON T.C.

SET REAR CORNS. OF LOTS 1 THRU 15 OCTOBER 1975

Street: RANCHWOOD PLACE
 6804 T/F

X-Street: BIGHORN DR
 OFFICIAL USE ONLY

RANCHWOOD @ Bighorn & Buckskin

- ✕ FD. Ramset Nail on T/C
- FD. LD. & TK. on T/C
- FD. "C" Nail on T/C
- Set LD. & TK. on T/C

Scale:
 Date: DEC 10, 73
 Drawn by:
 W.O.:
 F.B.: 1022

OFFICIAL TIE PLAT

CITY OF RIVERSIDE

These ties are for the purpose of perpetuating the found monumentation. No claim is made as to the relationship of the points or lines shown hereon to true boundary locations.

TRACT 4270

Sheet 1 of 1
 File No.: