

681.71F


NOTE :

⊙ FD. MON DESTROYED

HISTORICAL DATA

MB 40/70-71
CFBK 798/34-35

Street: **681.71F** BIG SPRINGS RD. X-Street: ELY OF GOODRICH RD.
OFFICIAL USE ONLY

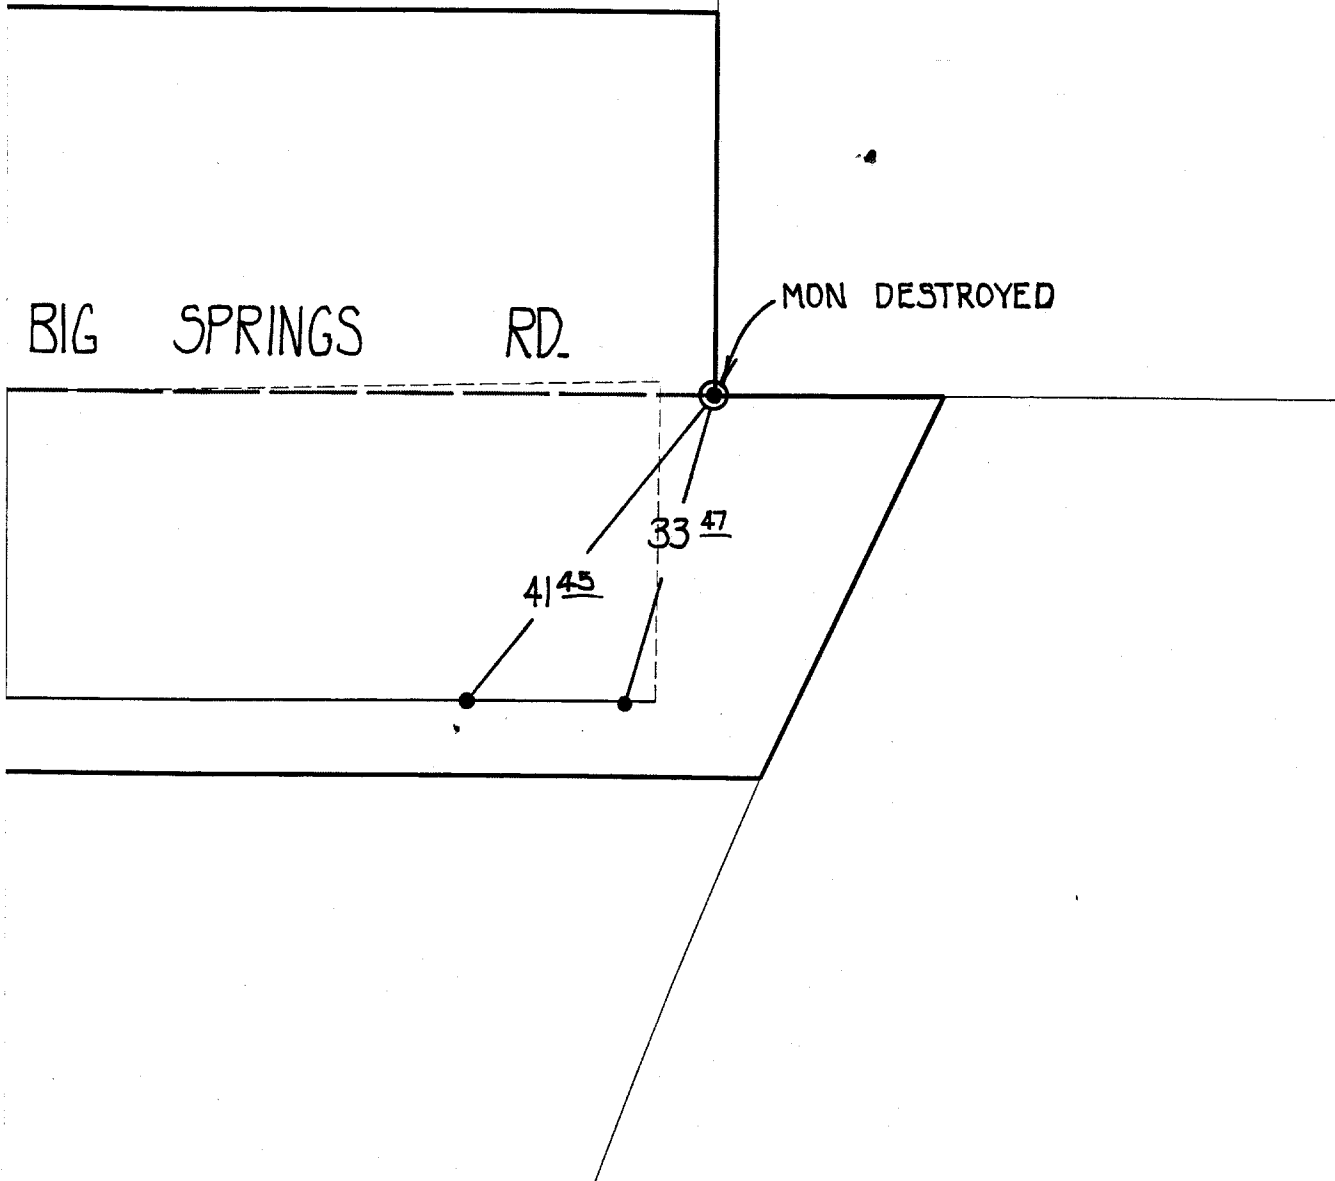

× FD. Ramset Nail on T/C
■ FD. "C" Nail on T/C

● FD. LD. & TK. on T/C
○ Set LD. & TK. on T/C

Scale: 1" = 20'
Date: 08/05/99
Drawn by: L. Harris
W.O.:
F.B.:

OFFICIAL TIE PLAT
CITY OF RIVERSIDE

These ties are for the purpose of perpetuating the found monumentation. No claim is made as to the relationship of the points or lines shown hereon to true boundary locations.



Sheet 2 of 2
File No.: