


Street: RANDOLPH ST.

6812.TIF

OFFICIAL USE ONLY

X-Street: Ely Trk Bwy

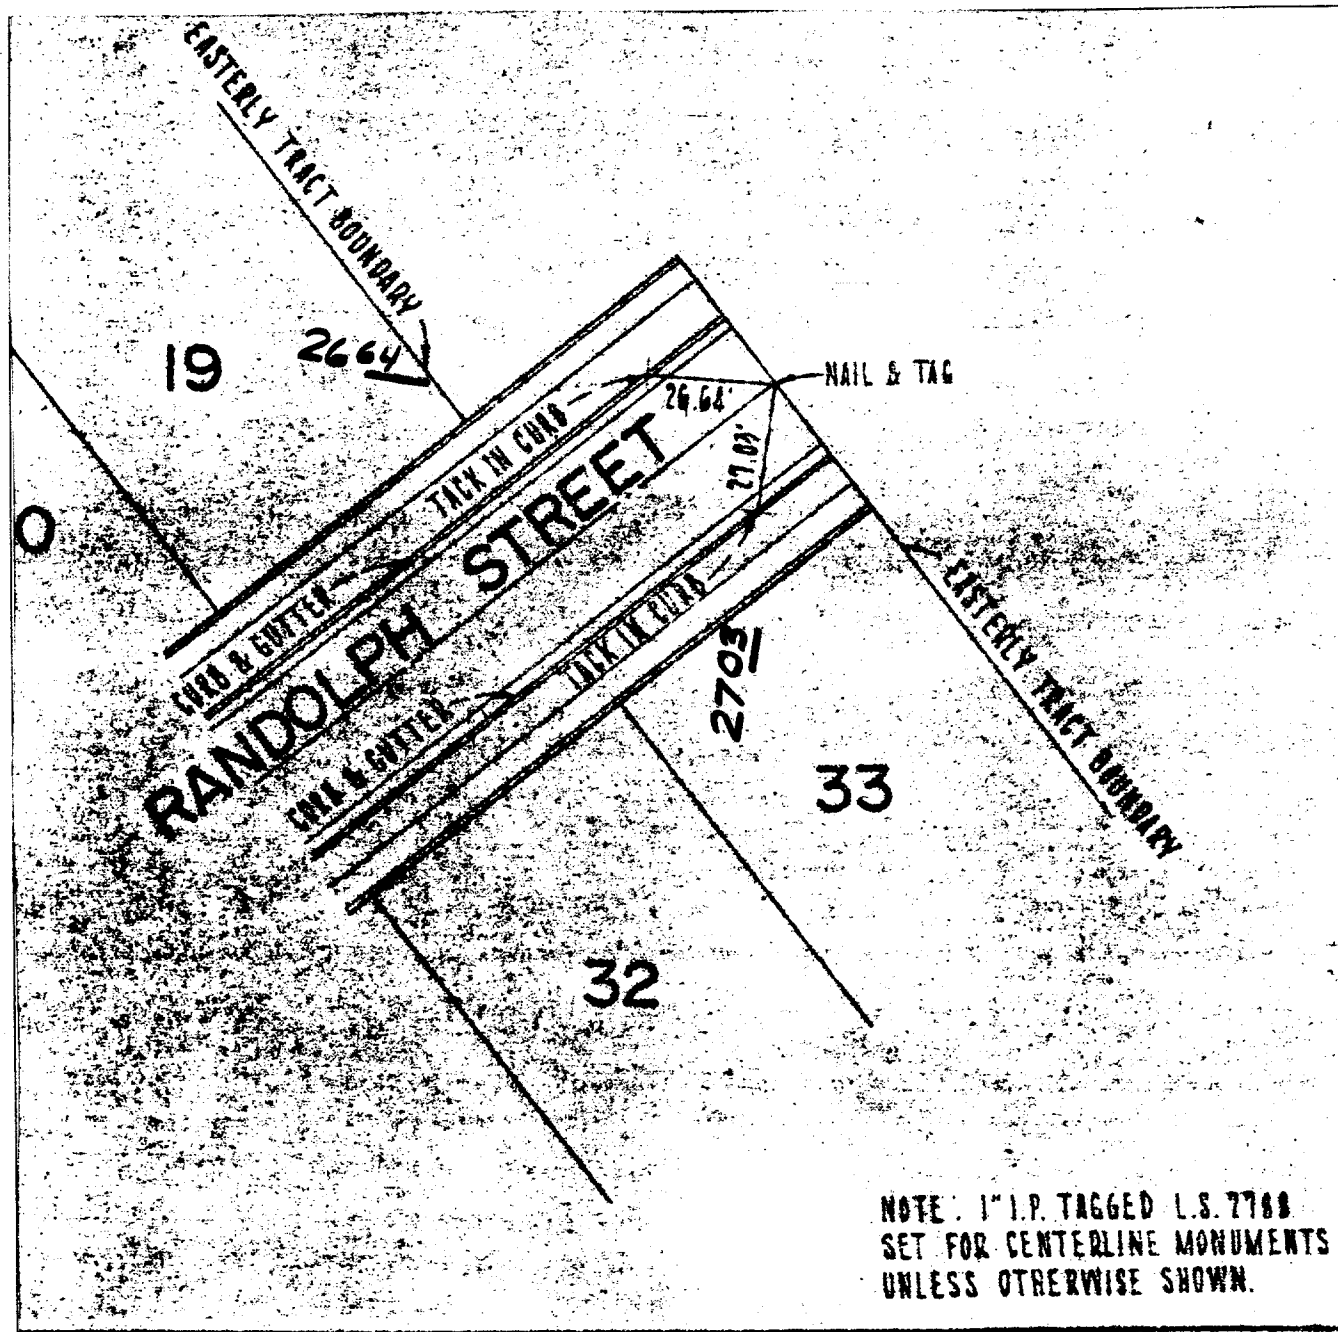

NOTE: 1" I.P. TAGGED L.S. 7788 SET FOR CENTERLINE MONUMENTS UNLESS OTHERWISE SHOWN.

CENTERLINE TIES
TRACT 4023

MAXWELL, BROWN & MULLINS
PLANNING · ENGINEERING · SURVEYING
1771 No. D St, San Bernardino, California 92

SCALE: 1" = 40' JOB NO. 69-11-3

- ✕ FD. Ramset Nail on T/C
- FD. LD. & TK. on T/C
- FD. "C" Nail on T/C
- Set LD. & TK. on T/C

Scale: 1" = 40'
 Date: OCT 20 1970
 Drawn by:
 W.O.:
 F.B.:

OFFICIAL TIE PLAT

CITY OF RIVERSIDE

These ties are for the purpose of perpetuating the found monumentation. No claim is made as to the relationship of the points or lines shown hereon to true boundary locations.

TRACT 4023
 Sheet 1 of 1
 File No.: