


6840.71F

Street: RAVENCREST

X-Street: TRAFALGAR AVE
OFFICIAL USE ONLY

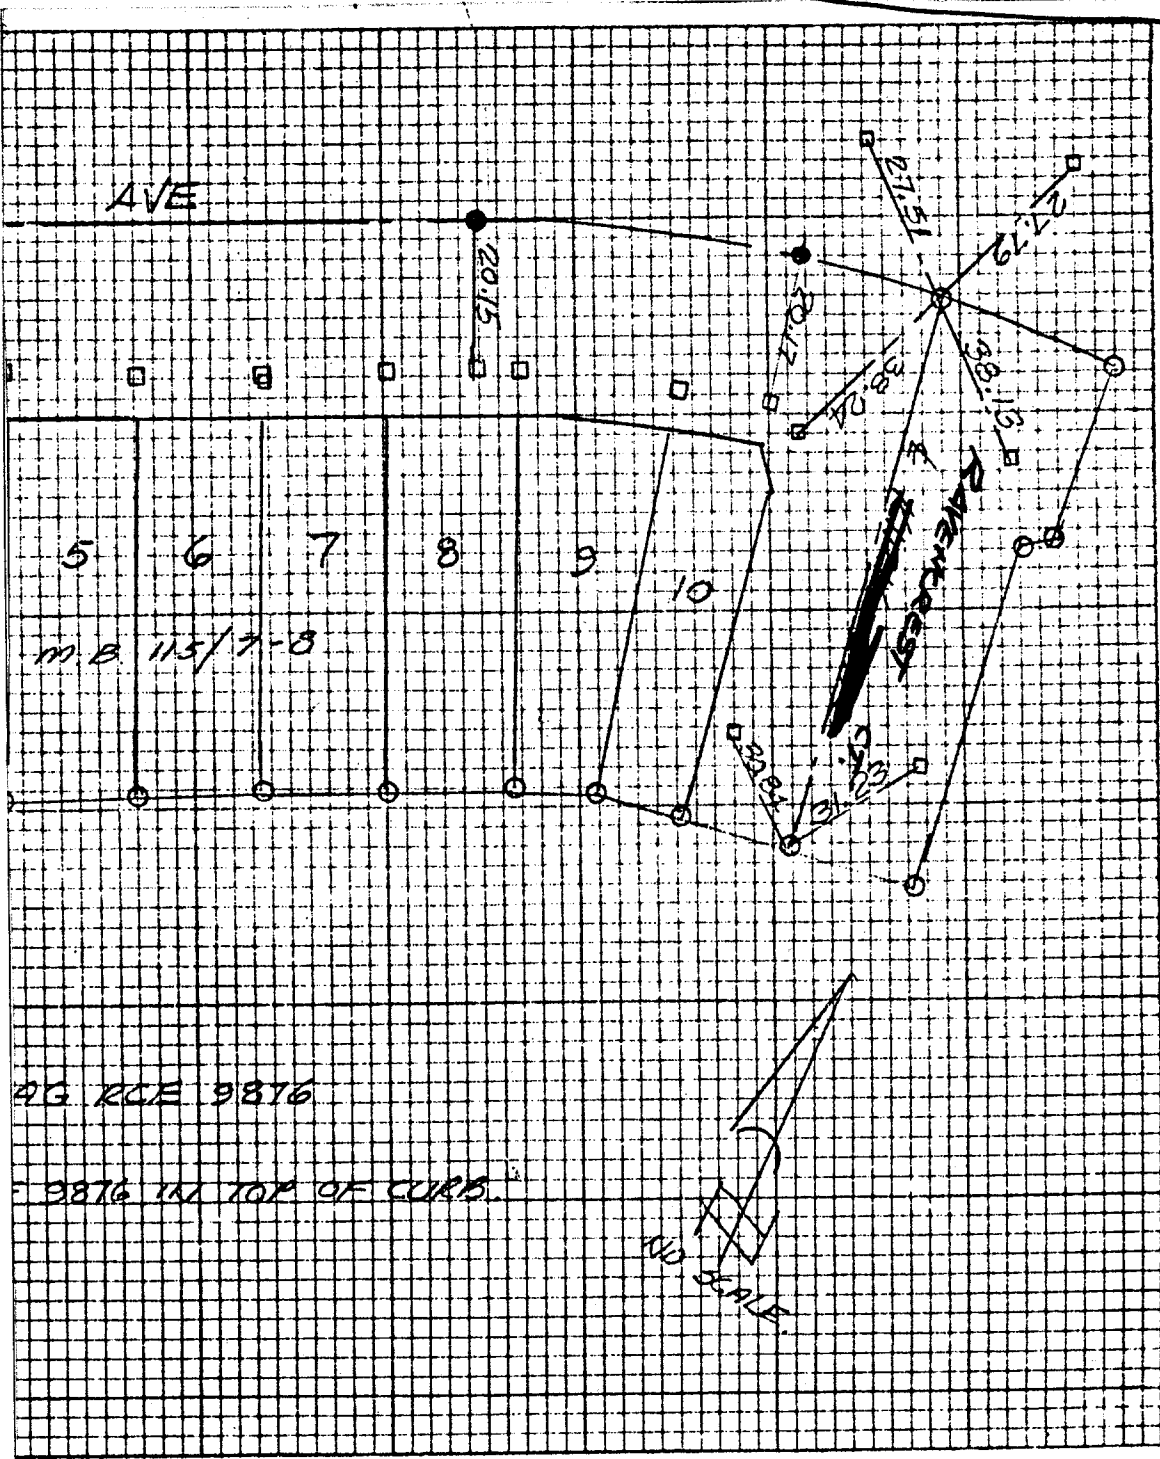

SURVEY OF TRACT 9419-2 - FINAL CORRS. DATE 6-10-81 J.O. 79-334
 PARTY NO. AND MEMBERS HARDY, ROBERTSON, VANISBERG F.B. 1022 PAGE 239
 NOTES CALC'D BY: _____ CALC'S CHECKED BY: _____
 MAP NO. _____ WEATHER: _____

- × FD. Ramset Nail on T/C
- FD. LD. & TK. on T/C
- FD. "C" Nail on T/C
- Set LD. & TK. on T/C

Scale:

Date:

Drawn by:

W.O.:

F.B.:

OFFICIAL TIE PLAT
 CITY OF RIVERSIDE

These ties are for the purpose of perpetuating the found monumentation. No claim is made as to the relationship of the points or lines shown hereon to true boundary locations.

Sheet 1 of 1

File No.: