


6841. TIF

Street: RAVENCREST COURT

OFFICIAL USE ONLY

X-Street:

TRAFALGAR AVE

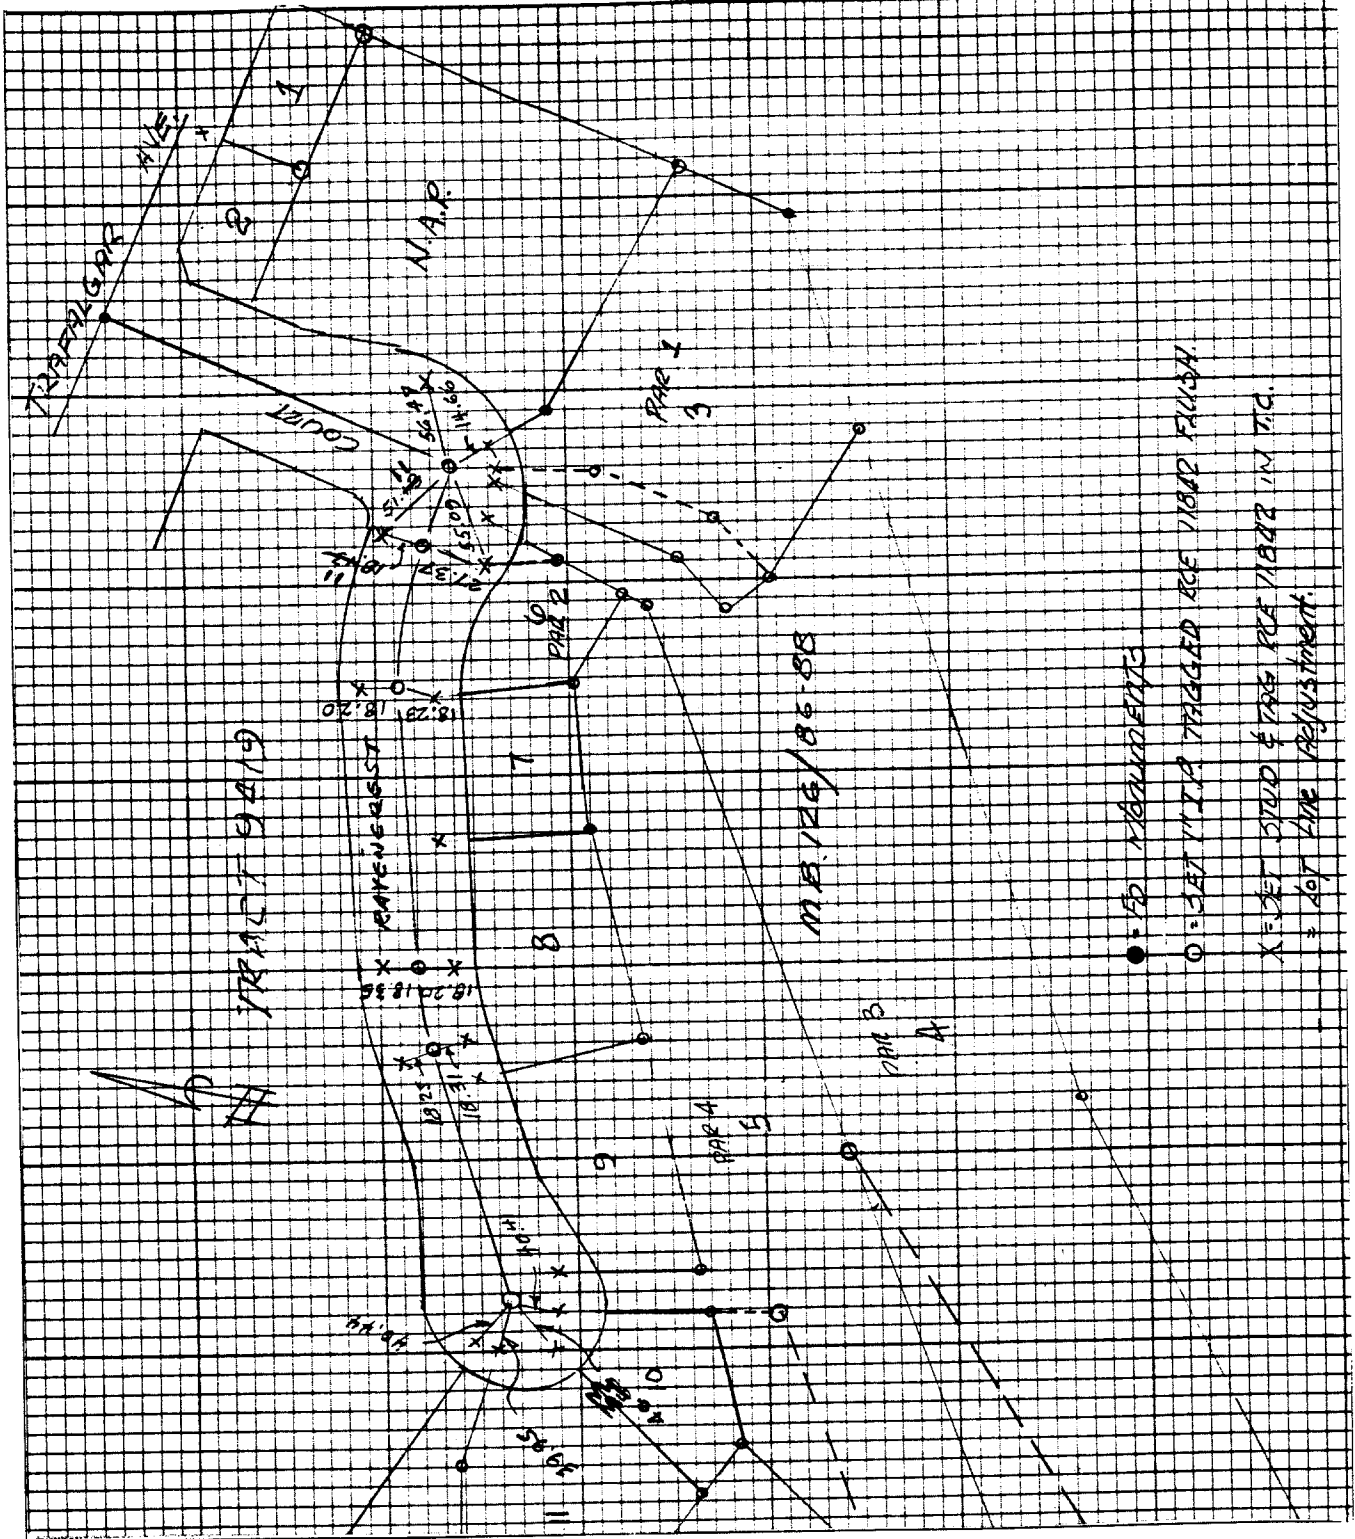

X FD. Ramset Nail on T/C
 ■ FD. "C" Nail on T/C

● FD. LD. & TK. on T/C
 ○ Set LD. & TK. on T/C

TO NEARBY
 SET TIES TRACED RE TRAFALGAR
 X=SET STOD & TRAFALGAR IN T/C.
 X=SET TIES FOR ADJUSTMENT.

Scale:
 Date: 11 -15 -83
 Drawn by:
 W.O.:
 F.B.: 10 22

OFFICIAL TIE PLAT
CITY OF RIVERSIDE

These ties are for the purpose of perpetuating the found monumentation. No claim is made as to the relationship of the points or lines shown hereon to true boundary locations.

TRACT 9413
 (FINAL CORN & E TIES)

Sheet 1 of 1
 File No.: