


CURVE OF TR. # 7948 DATE SEPT. 13, 78  
 172 PARTY NO. AND MEMBERS PEREZ, JARDINE, STIRES

CD BY \_\_\_\_\_ CALC S CHECKED BY \_\_\_\_\_ MAP NO \_\_\_\_\_ WEATHER \_\_\_\_\_

M. B. 93/91-97

N 62° 29' RCE 9876  
 IN WALL FOOTING

56.6 P9, 17Z

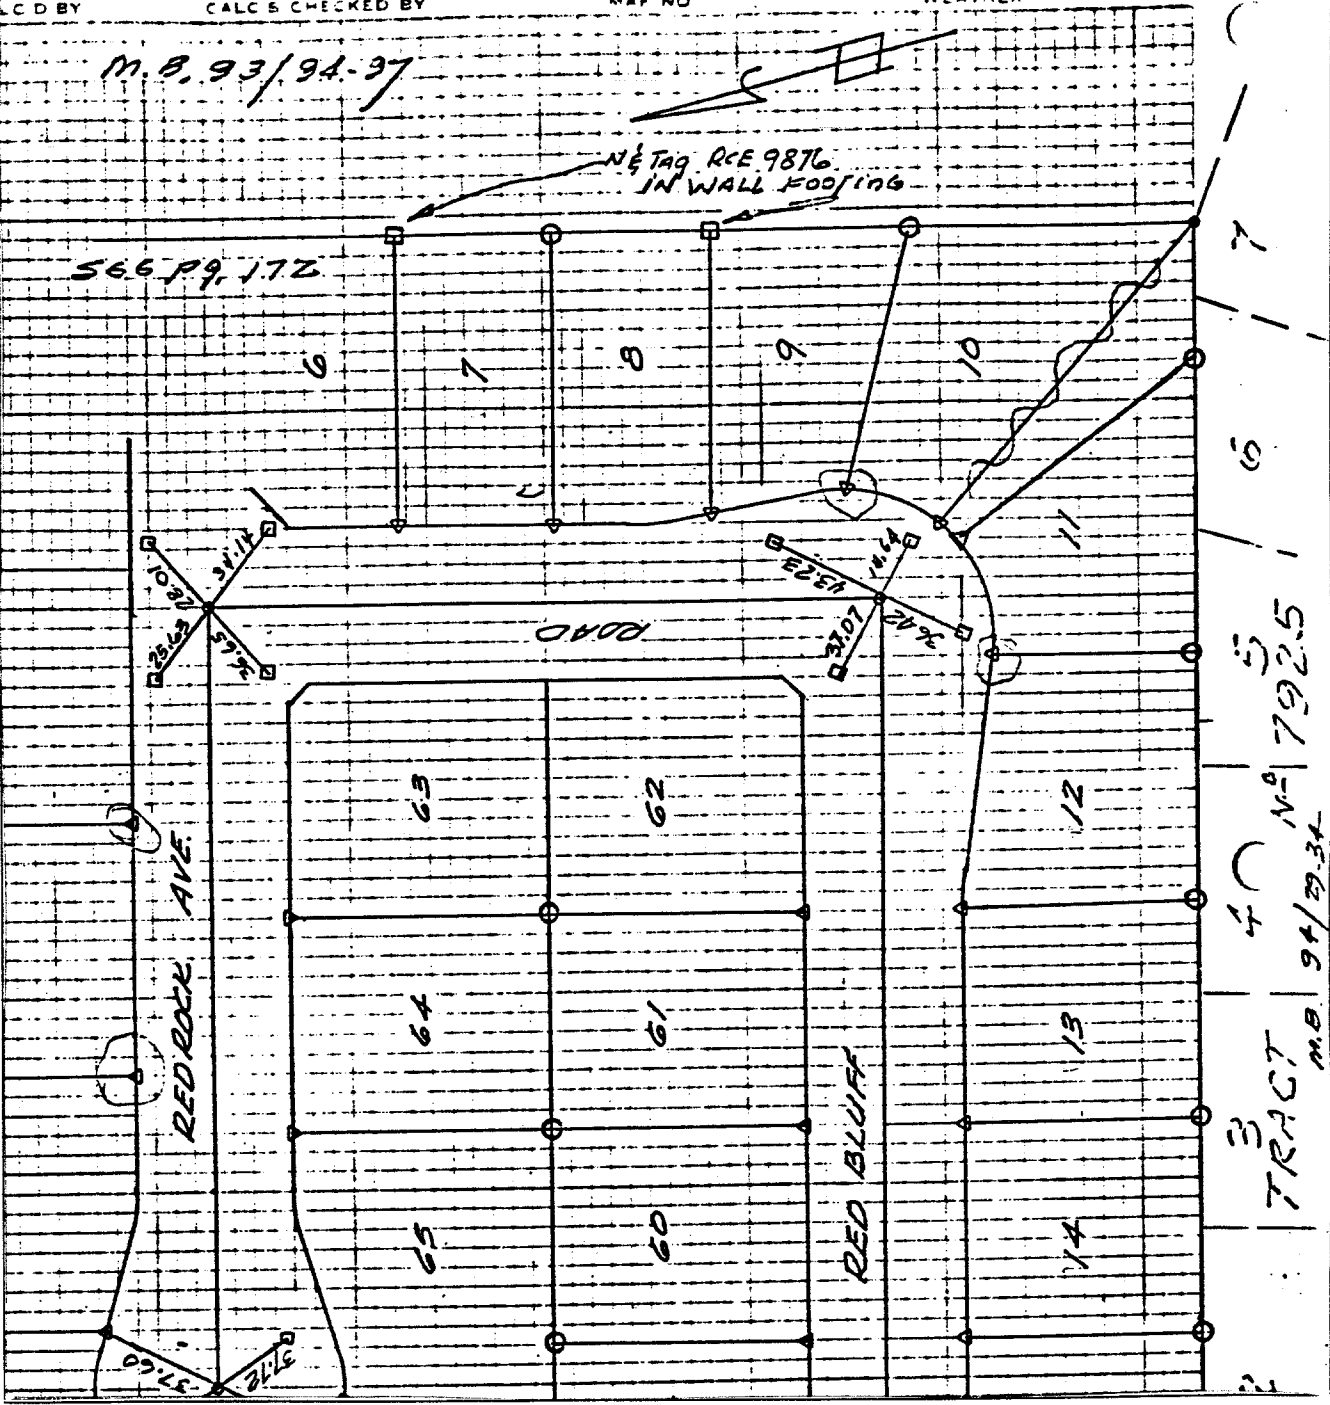

- ✕ FD. Ramset Nail on T/C
- FD. LD. & TK. on T/C
- FD. "C" Nail on T/C
- Set LD. & TK. on T/C

Street: RED BLUFF RD.

X-Street: RED ROCK AVE

OFFICIAL USE ONLY

6850 . TIF

Scale:  
 Date: SEPT 13, 78  
 Drawn by:  
 W.O.:  
 F.B.: 1041

## OFFICIAL TIE PLAT

### CITY OF RIVERSIDE

These ties are for the purpose of perpetuating the found monumentation. No claim is made as to the relationship of the points or lines shown hereon to true boundary locations.

TR 7948

Sheet 1 of 1  
 File No.: