

SWING TIES


Street:

REDDIFORD CT

X-Street:
OFFICIAL USE ONLY

CUL-DE-SAC

6852.71E

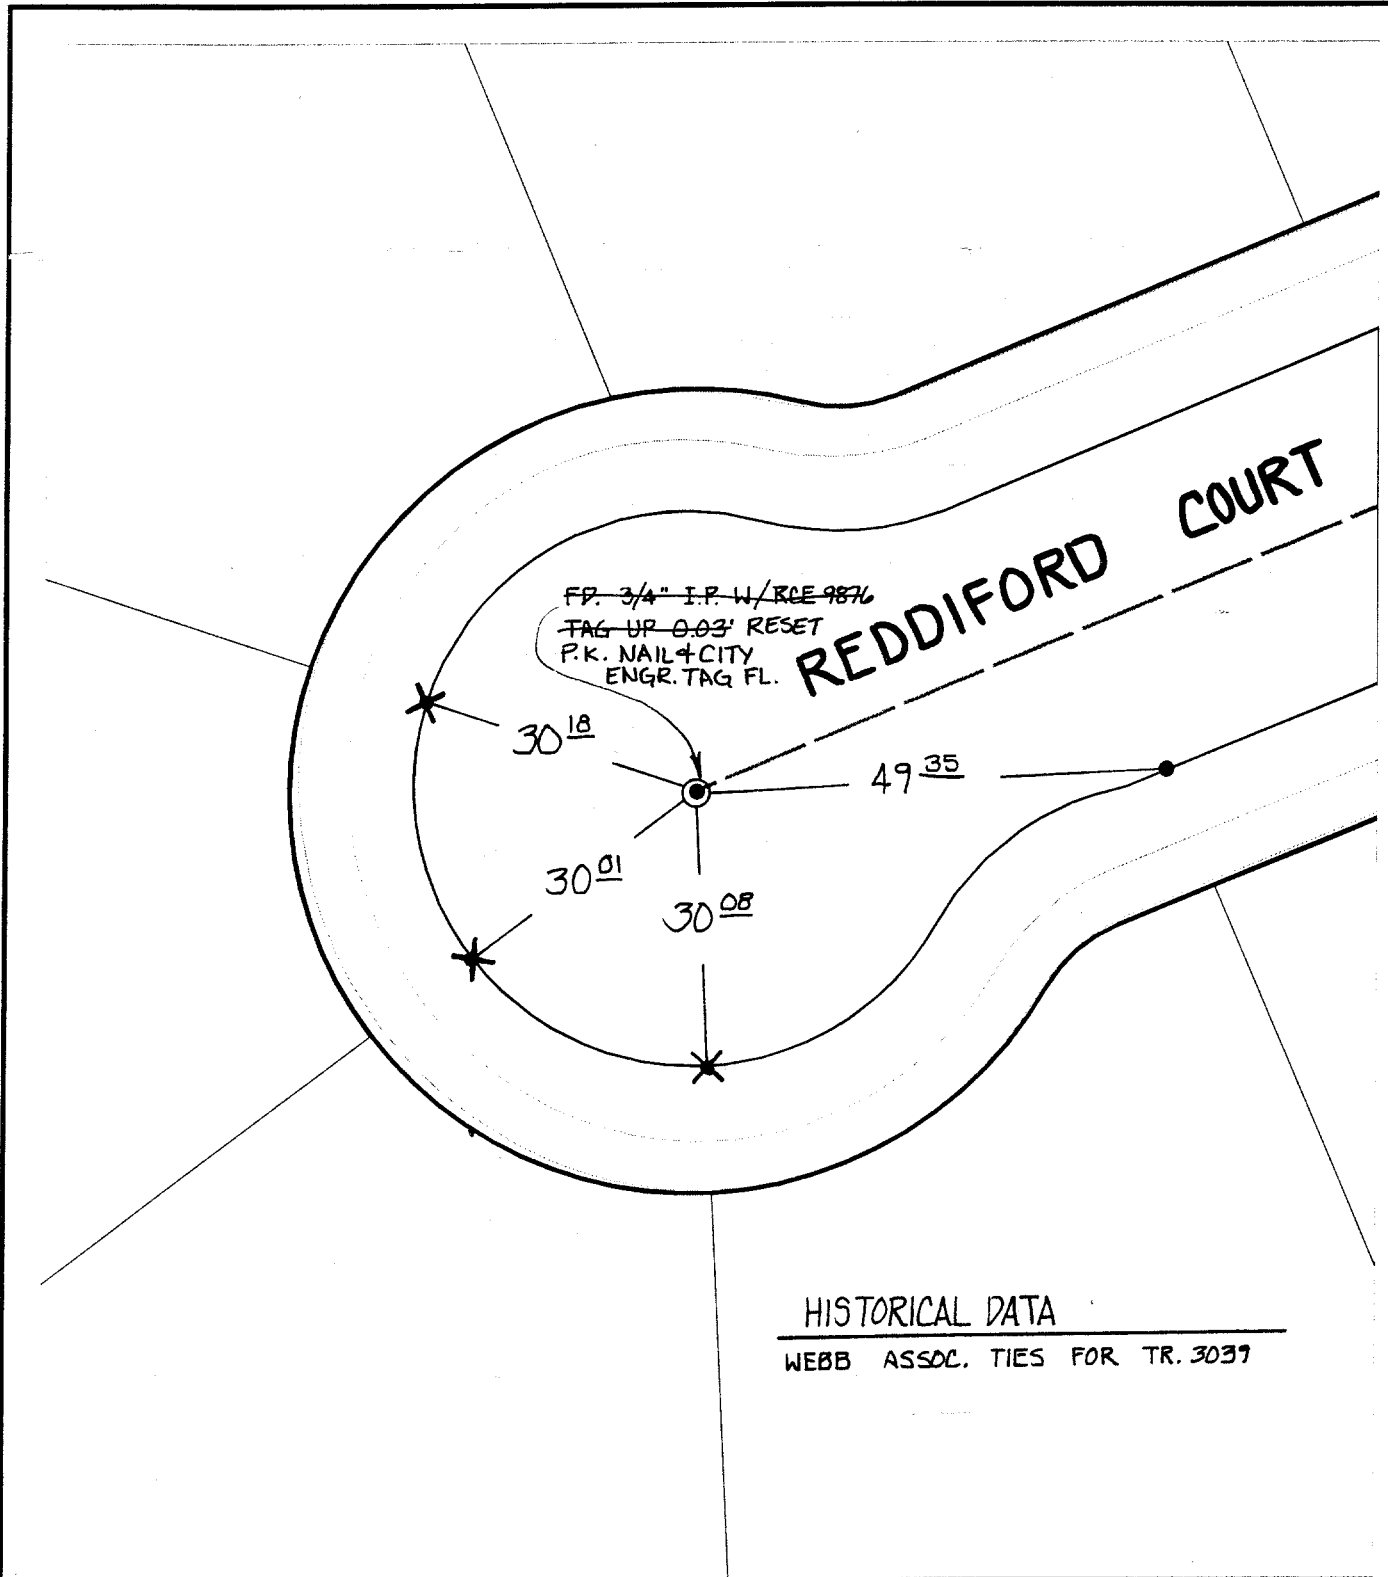


HISTORICAL DATA
WEBB ASSOC. TIES FOR TR. 3037

- ✕ FD. Ramset Nail on T/C
- FD. LD. & TK. on T/C
- FD. "C" Nail on T/C
- Set LD. & TK. on T/C

Scale: 1" = 20'
Date: 11/23/99
Drawn by: scurtis
W.O.:
F.B.:

OFFICIAL TIE PLAT
CITY OF RIVERSIDE

These ties are for the purpose of perpetuating the found monumentation. No claim is made as to the relationship of the points or lines shown hereon to true boundary locations.



Sheet 1 of 1
File No.: