


686.71F

TR. N^o 5002-1 FINAL MONUMENTS 6-10-75 73-40
MO 81/74-76 See Aguilera J. Perez R. Diez 1029 251

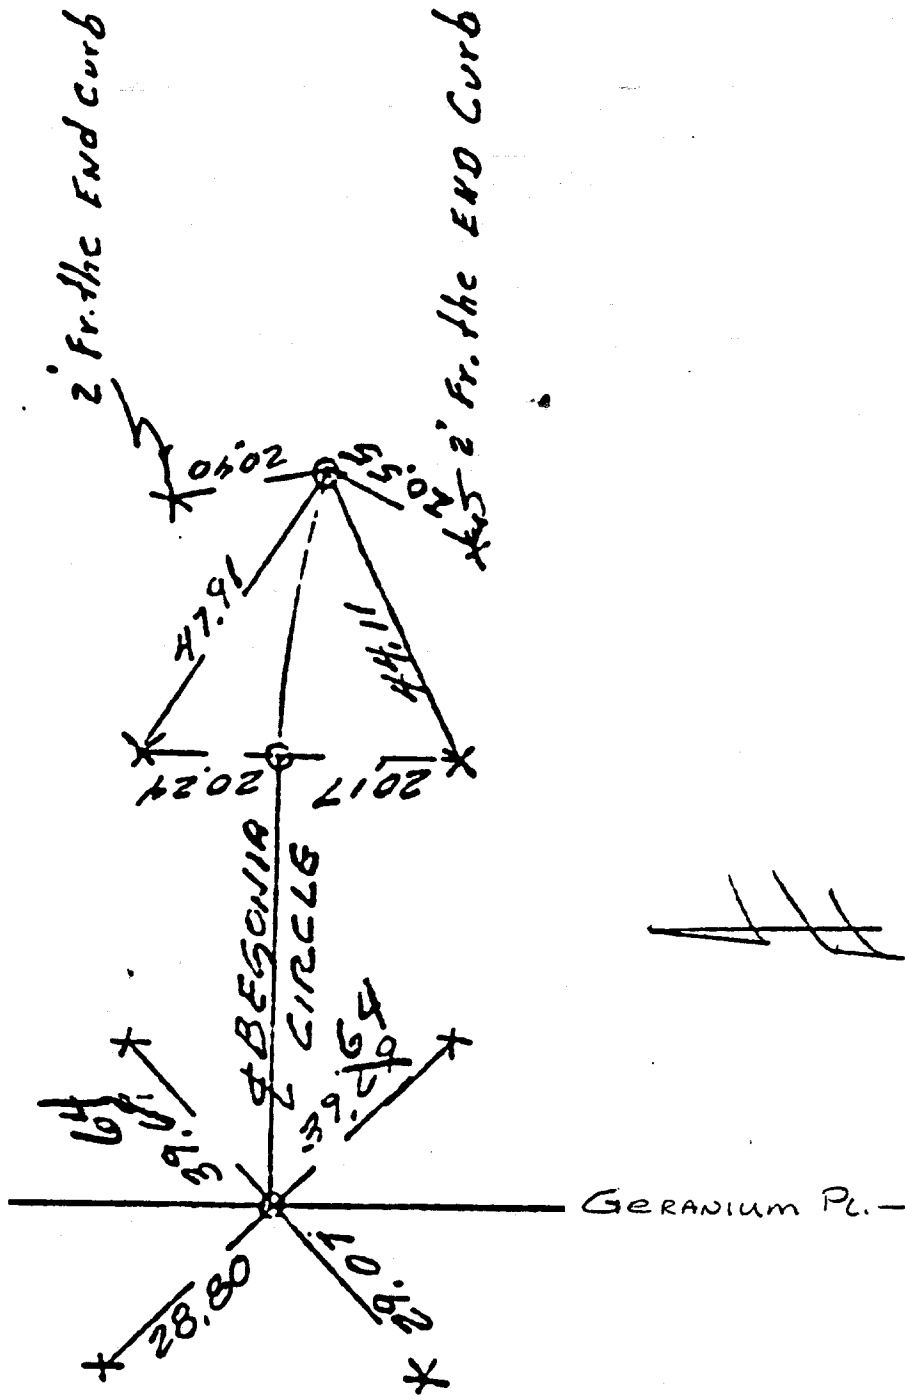

- ✕ FD. Ramset Nail on T/C
- FD. LD. & TK. on T/C
- FD. "C" Nail on T/C
- Set LD. & TK. on T/C

Scale:
Date:
Drawn by:
W.O.:
F.B.:

OFFICIAL TIE PLAT

CITY OF RIVERSIDE

These ties are for the purpose of perpetuating the found monumentation. No claim is made as to the relationship of the points or lines shown hereon to true boundary locations.

Sheet 1 of 1
File No.:

Street: BESONIA Circle
686.71F
OFFICIAL USE ONLY
X-Street: CALDE SAC