


6863.71F

Street: Regulus Dr.

X-Street: Rycroft  
OFFICIAL USE ONLY

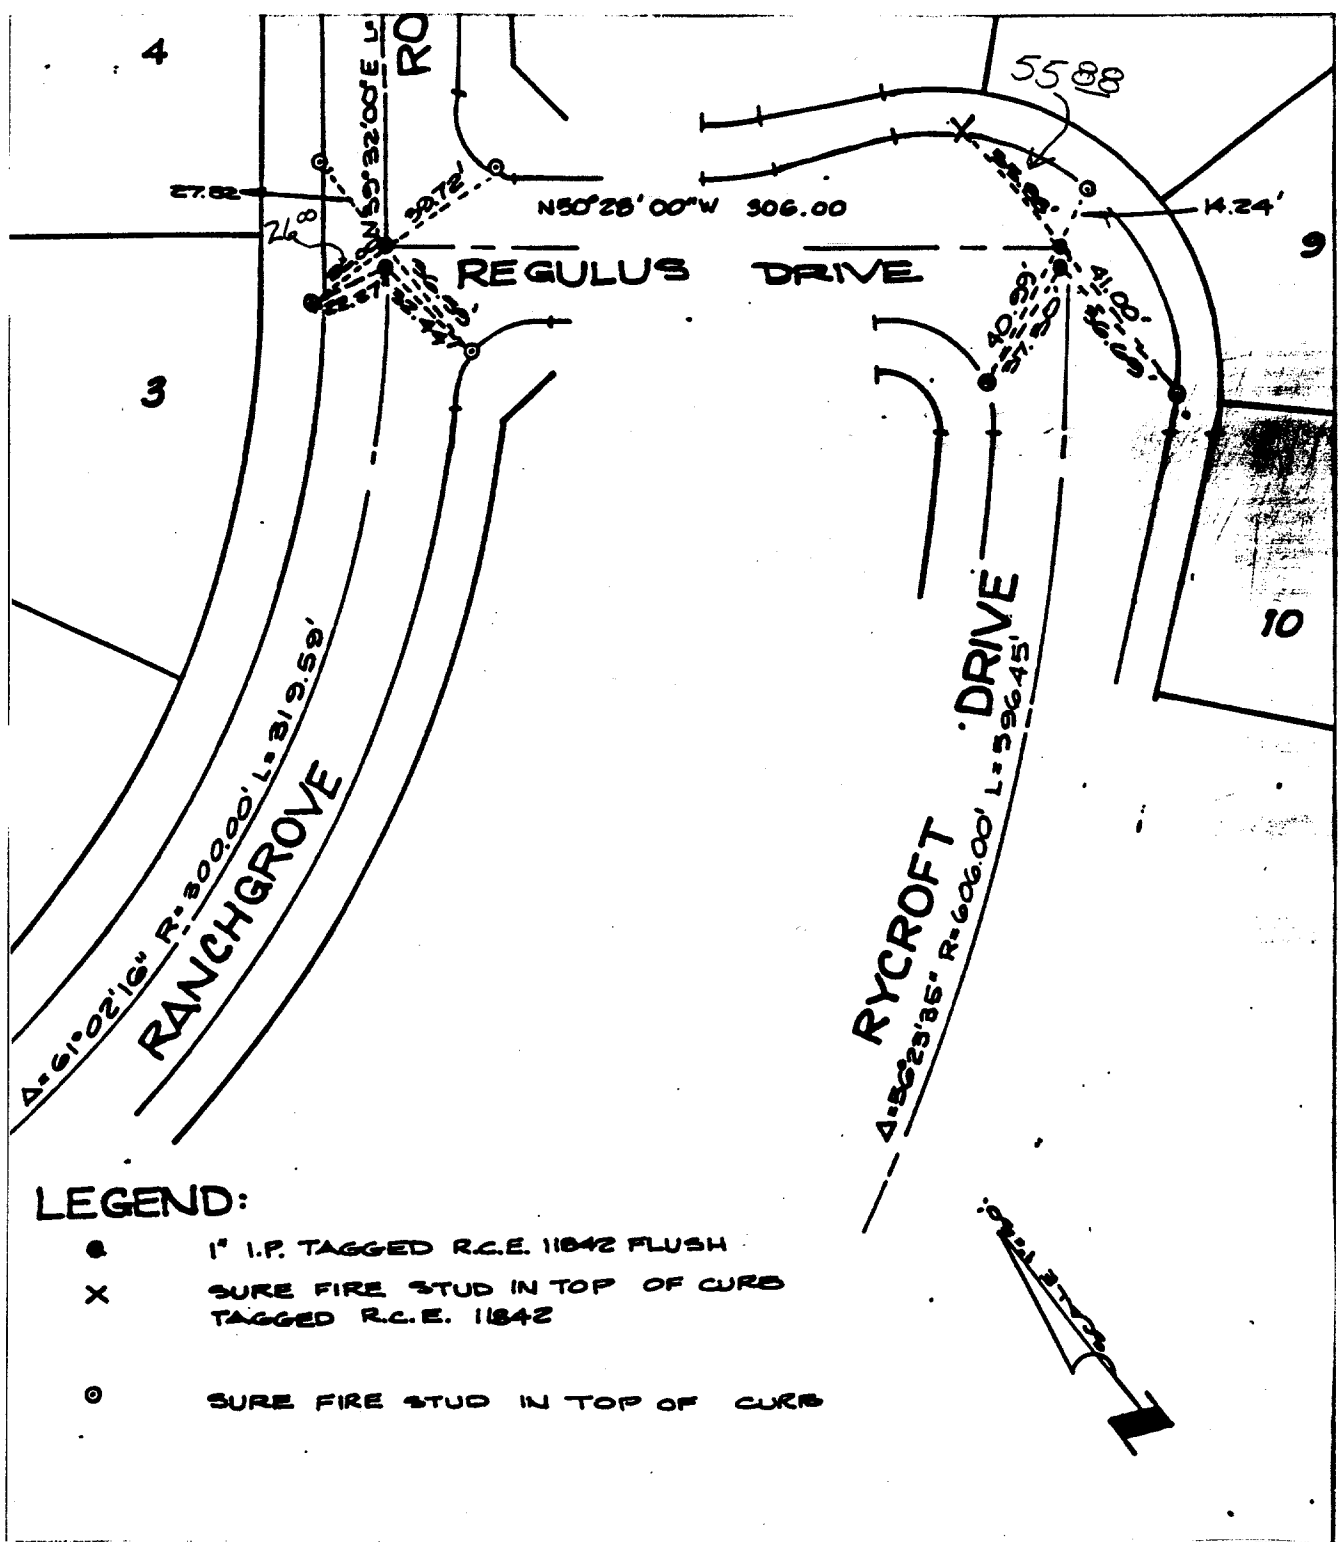

**LEGEND:**

- 1" I.P. TAGGED R.C.E. 11842 FLUSH
- X SURE FIRE STUD IN TOP OF CURB TAGGED R.C.E. 11842
- SURE FIRE STUD IN TOP OF CURB

- ✕ FD. Ramset Nail on T/C
- FD. "C" Nail on T/C
- FD. LD. & TK. on T/C
- Set LD. & TK. on T/C

Scale: 1" = 50'  
 Date: MAR 22 1989  
 Drawn by: DRZ  
 W.O.: 84-179  
 F.B.: 1041

**OFFICIAL TIE PLAT**  
**CITY OF RIVERSIDE**

*These ties are for the purpose of perpetuating the found monumentation. No claim is made as to the relationship of the points or lines shown hereon to true boundary locations.*

Sheet ~~1 of 1~~ 2 of 2  
 File No.: 84-179