

6873. TIF

Street: REMINGTON DR. X-Street: WARREN ST.


OFFICIAL USE ONLY

TR 4146 NOV 1971  
A.A. WEBB FB 1018/99

NOTE: ALL BACK COR.S  
1" I.P. FLUSH TAGGED  
LS 9876

ALL FRONT COR.S  
SURE-FIRE STUDS IN  
CURB ON LOT LINE ADD  
TAGGED LS 9876

THESE ARE SURE-FIRE  
STUDS, ONLY

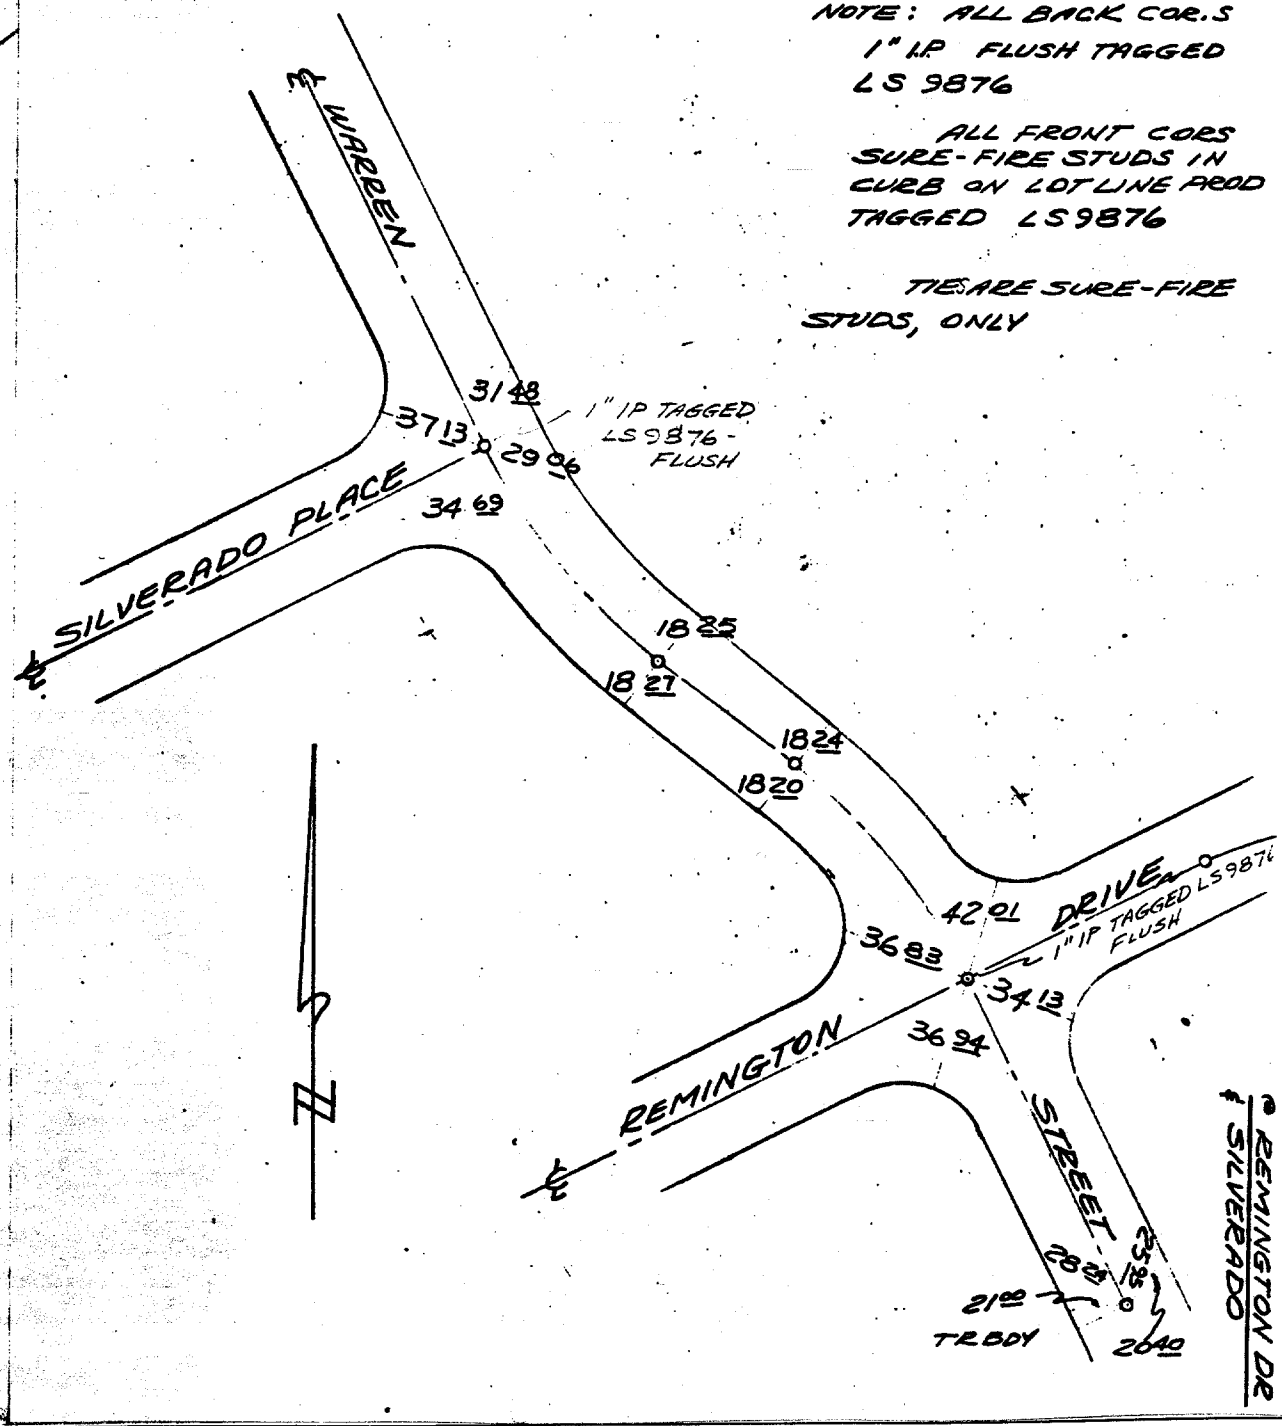

- ✕ FD. Ramset Nail on T/C
- FD. LD. & TK. on T/C
- FD. "C" Nail on T/C
- Set LD. & TK. on T/C

Scale:  
Date:  
Drawn by:  
W.O.:  
F.B.:

## OFFICIAL TIE PLAT

### CITY OF RIVERSIDE

*These ties are for the purpose of perpetuating the found monumentation. No claim is made as to the relationship of the points or lines shown hereon to true boundary locations.*

Sheet 1 of 1  
File No.: