

6898. TIE

Street: Ridgeline Dr.

X-Street: BC - Wiy of Goldenstar
OFFICIAL USE ONLY



J.F. Davidson Associates, Inc.
ENGINEERING PLANNING SURVEYING
ARCHITECTURE LANDSCAPE ARCHITECTURE

FB 9925/246

SURVEY OF TIES

FOR TR 22527 MANNING


W.O. No. 9925

Date 1-31-89

SURVEY PARTY MARTINEZ, KLUTZ

REF.

AM.

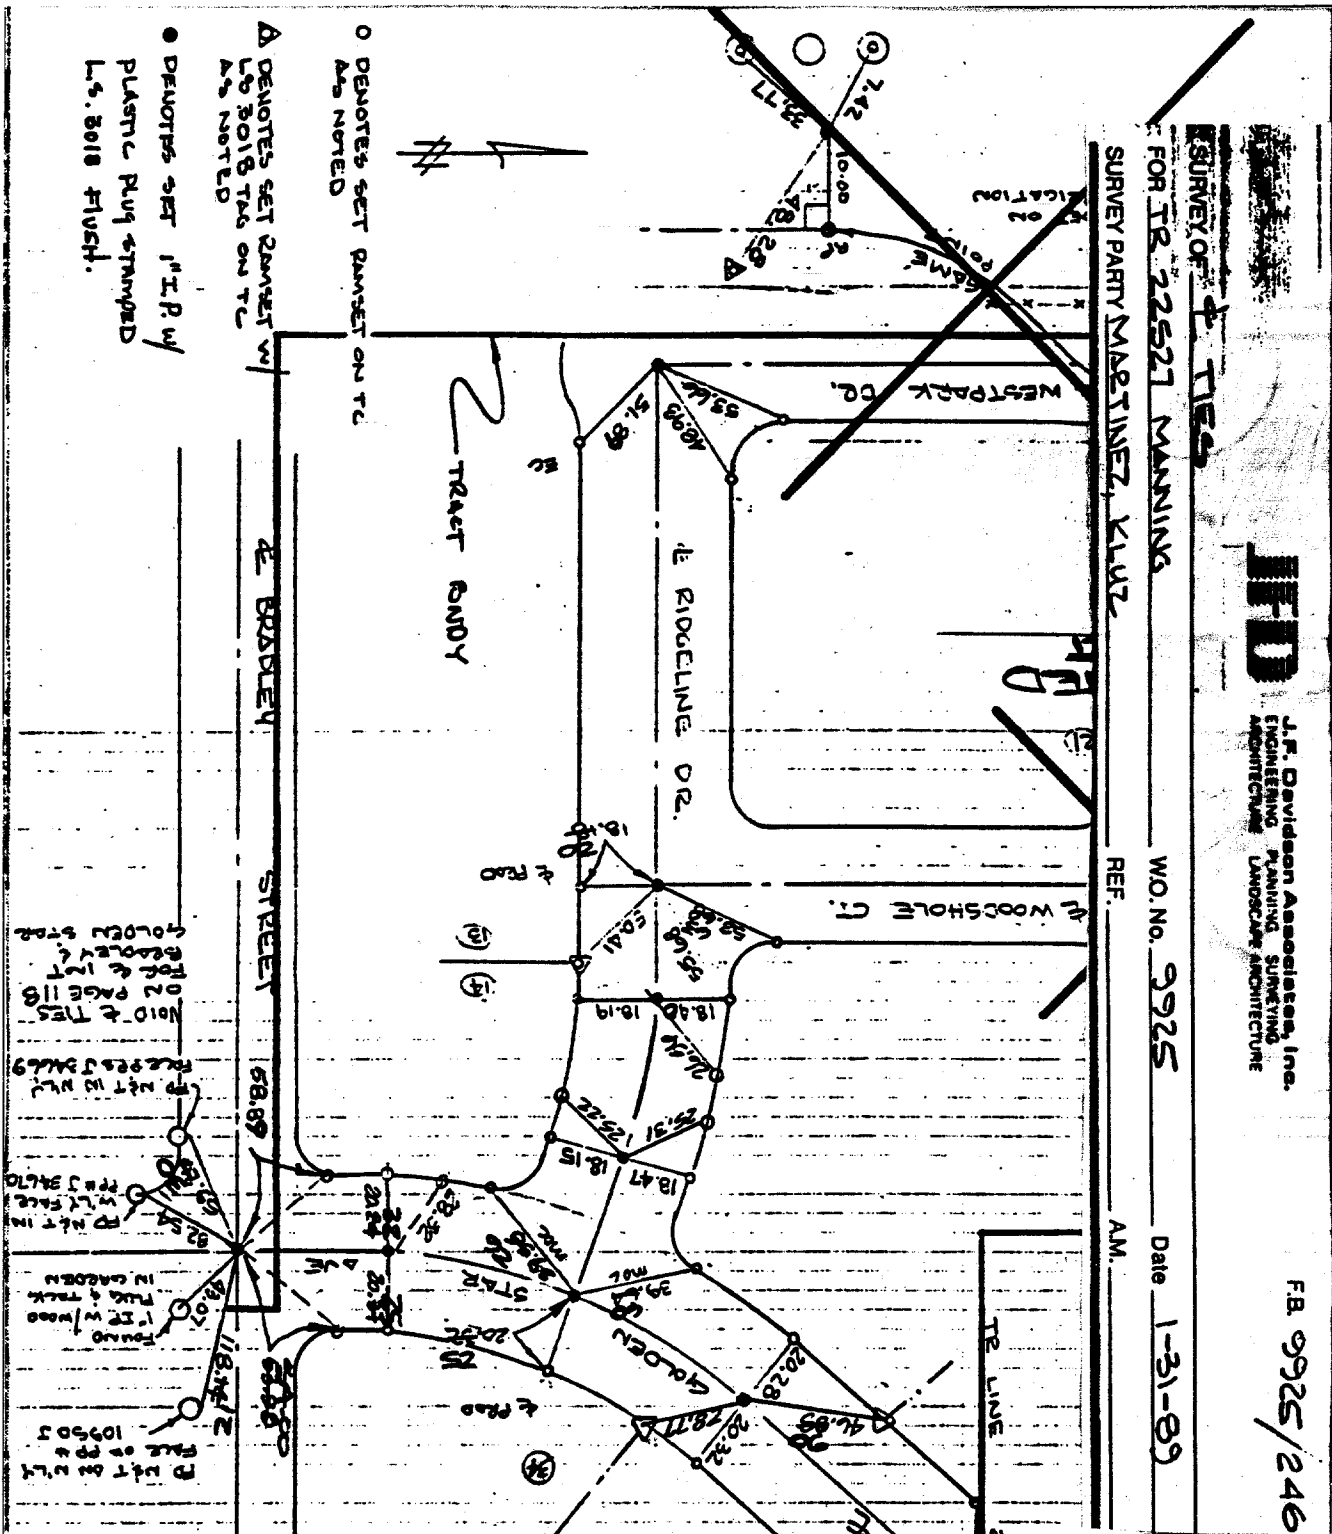

- DENOTES SET RAMSET ON T/C AS NOTED
- DENOTES SET RAMSET ON T/C AS NOTED
- △ DENOTES SET RAMSET W/ L.S. 3018 TIES ON T/C AS NOTED
- DENOTES SET 1" I.P.W. PLASTIC PLUG STAMPED L.S. 3018 PLUGS.

- × FD. Ramset Nail on T/C
- FD. LD. & TK. on T/C
- FD. "C" Nail on T/C
- Set LD. & TK. on T/C

Scale: _____
Date: _____
Drawn by: _____
W.O.: _____
F.B.: _____

OFFICIAL TIE PLAT
CITY OF RIVERSIDE

These ties are for the purpose of perpetuating the found monumentation. No claim is made as to the relationship of the points or lines shown hereon to true boundary locations.

Sheet 1 of 1
File No.: _____