


W.E. BLAKELY
& TIES TR 22773

210-0001 LL11/101
DECEMBER 1988

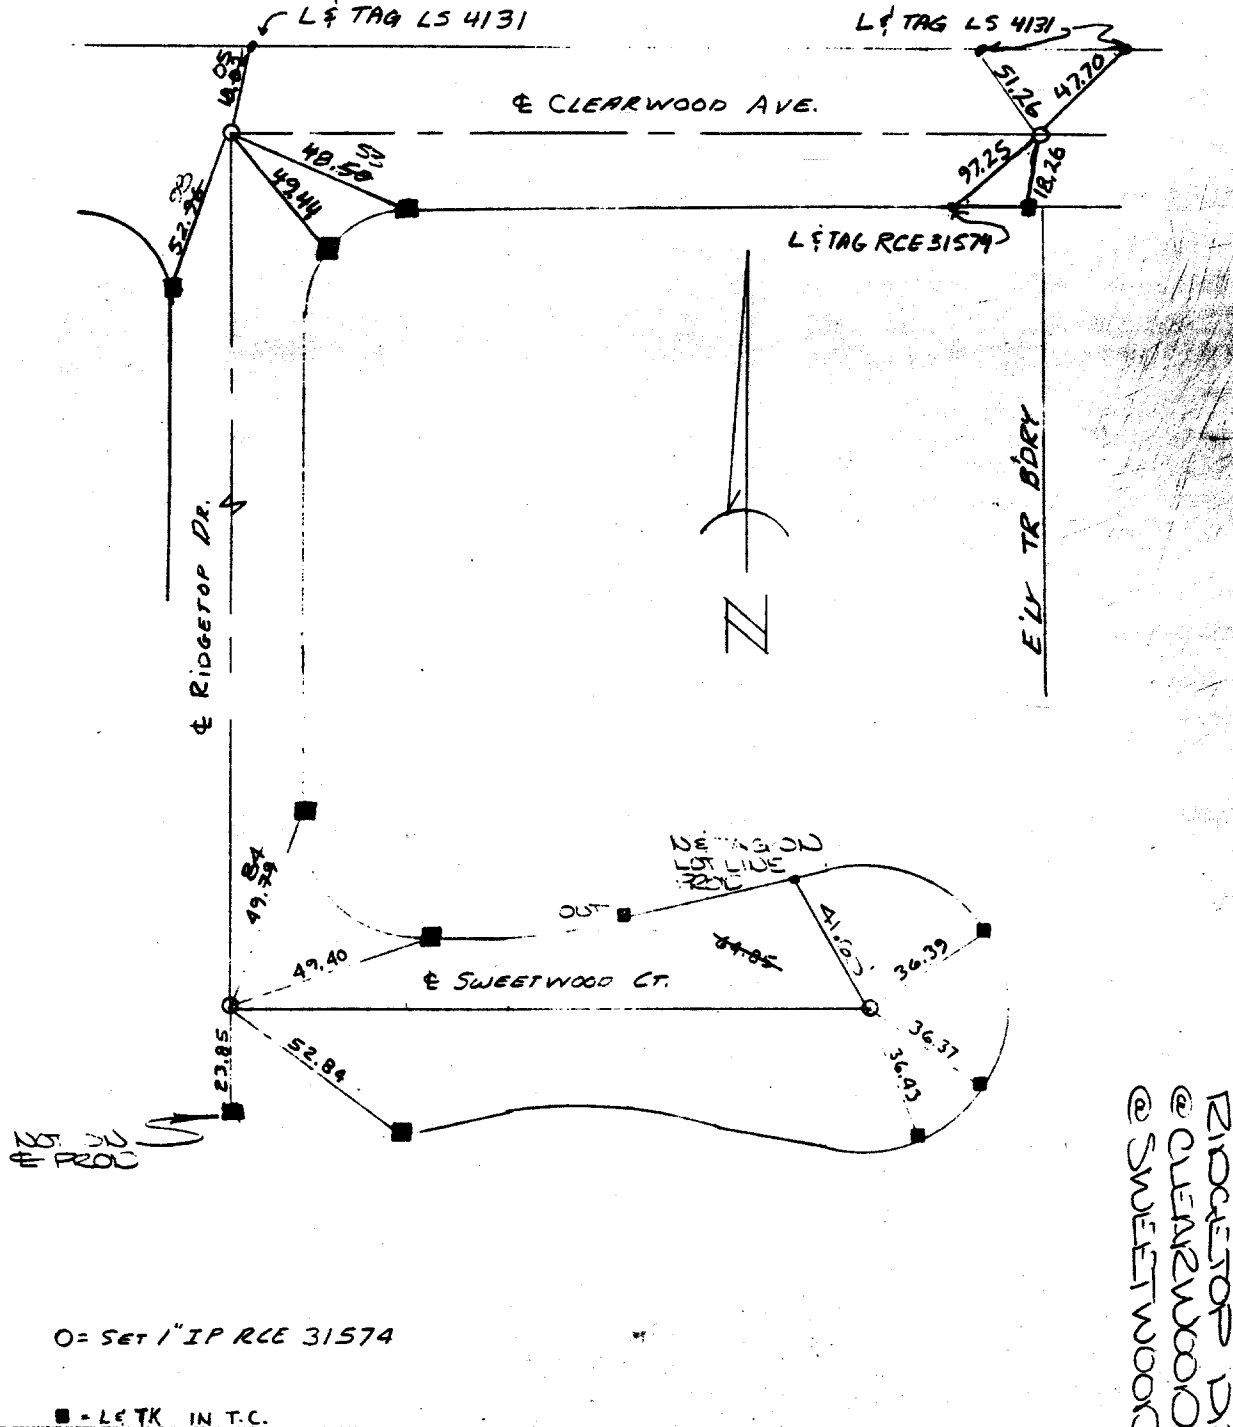

Street: Ridgetop Dr.

6907. TIF

OFFICIAL USE ONLY

X-Street: Sweetwood Ct.

RIDGETOP DR
@ CLEARWOOD
@ SWEETWOOD

✕ FD. Ramset Nail on T/C
■ FD. "C" Nail on T/C

● FD. LD. & TK. on T/C
○ Set LD. & TK. on T/C

Scale:
Date:
Drawn by:
W.O.:
F.B.:

OFFICIAL TIE PLAT

CITY OF RIVERSIDE

These ties are for the purpose of perpetuating the found monumentation. No claim is made as to the relationship of the points or lines shown hereon to true boundary locations.

Sheet 1 of 1
File No.: