


6908.TIF

Street: Rim Road

OFFICIAL USE ONLY

X-Street: City of Orozco

Orozo

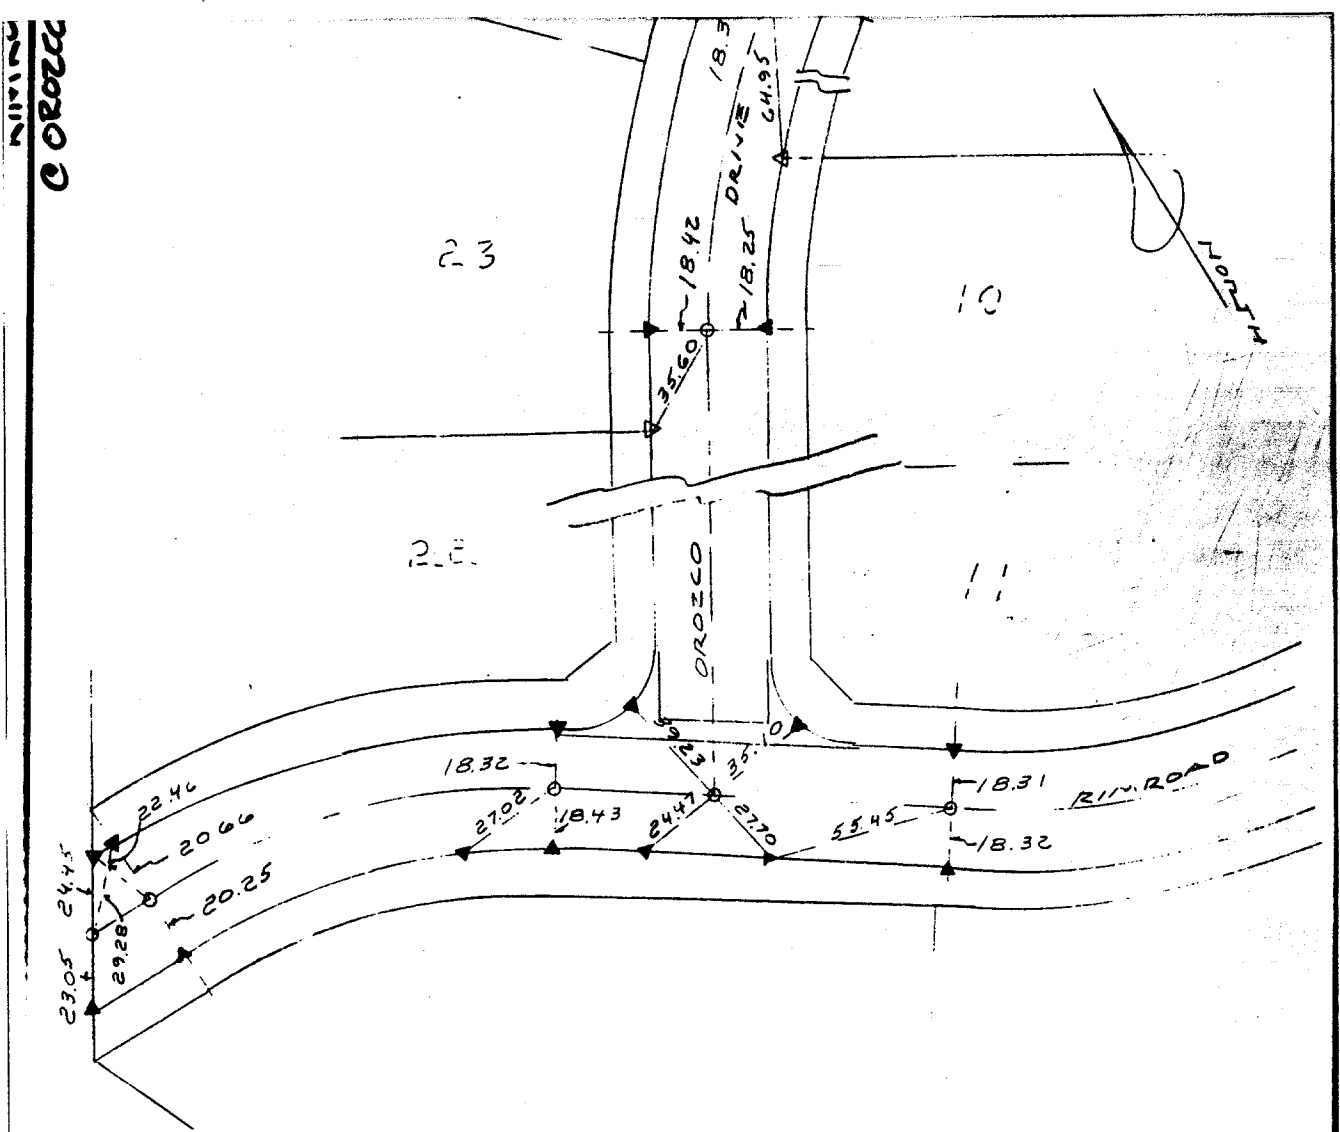

- △ = SET N & TAG RCE 11842 ON T.C. ● LOT LINE PROJECTED
- ▲ = SET "RAMSET" NAIL
- = SET 1" I.P. TAGGED RCE 11842
- = FOUND MONUMENT

Tr # 19851

SCALE: 1" = 50'	OFFICIAL TIE PLAT CITY OF RIVERSIDE	SHEET 3
DATE: 12-12-99		
DR. BY: DB	ALBERT A. WEBB ASSOCIATES CIVIL ENGINEERS RIVERSIDE CALIFORNIA	OF 4 SHEETS
W.O.: 02-191		FILE NO.:
F.B.: 1059/86		

- ✕ FD. Ramset Nail on T/C
- FD. "C" Nail on T/C
- FD. LD. & TK. on T/C
- Set LD. & TK. on T/C

Scale:	OFFICIAL TIE PLAT CITY OF RIVERSIDE	
Date:		
Drawn by:		<i>These ties are for the purpose of perpetuating the found monumentation. No claim is made as to the relationship of the points or lines shown hereon to true boundary locations.</i>
W.O.:		Sheet 1 of 1
F.B.:		File No.: