

Street: *Rivercrest Dr.*
 6929 TIE
 X-Street: *N/y of Fischer Rd.* 2003

6929 TIE

OFFICIAL USE ONLY


INTERSTATE 215

BNDRY LINE

SHEET 5 OF 7 SHEE

SEE SHEET 6

| CURVE NO. | CURVE DATA | | | LENGTH |
|-----------|------------|-------------|--|--------|
| C1 | RADIUS | DELTA | | |
| | 200.00 | 50° 06' 52" | | 174.93 |

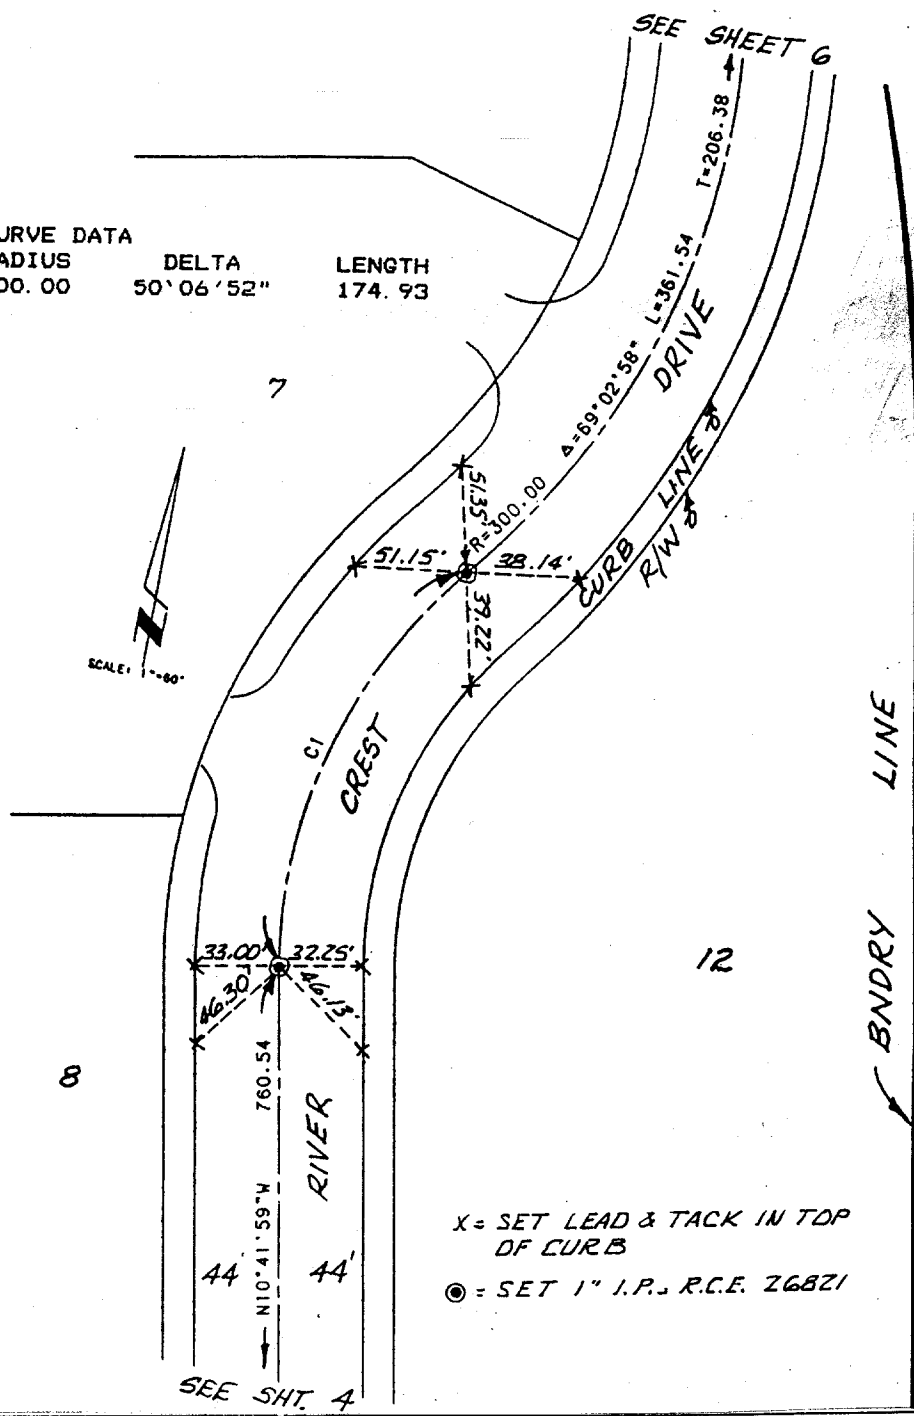

X = SET LEAD & TACK IN TOP OF CURB
 ● = SET 1" I.P., R.C.E. 26821

- ✕ FD. Ramset Nail on T/C
- FD. "C" Nail on T/C
- FD. LD. & TK. on T/C
- Set LD. & TK. on T/C

Scale:
 Date:
 Drawn by:
 W.O.:
 F.B.:

OFFICIAL TIE PLAT CITY OF RIVERSIDE

These ties are for the purpose of perpetuating the found monumentation. No claim is made as to the relationship of the points or lines shown hereon to true boundary locations.

Sheet 1 of 1
 File No.: