


FILE 693

PARTY NO. AND MEMBERS *Joe Equilera H. Evans R. Diaz Jr.* F.B. 1022 PAGE 223

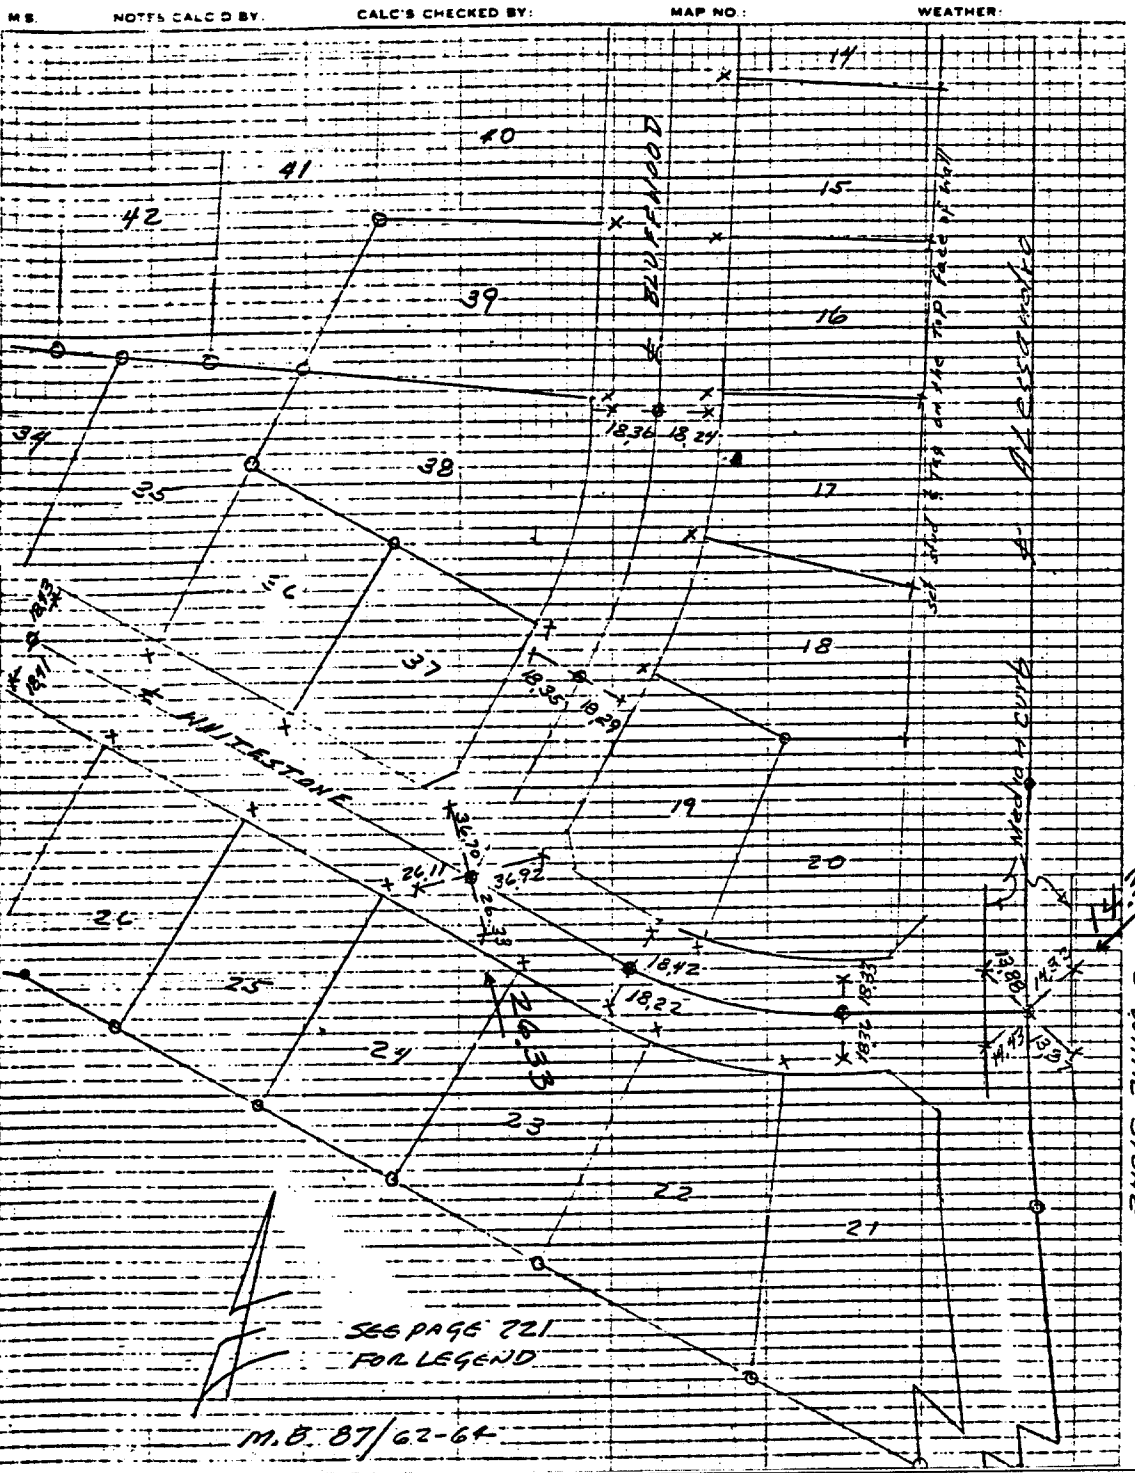

- × FD. Ramset Nail on T/C
- FD. LD. & TK. on T/C
- FD. "C" Nail on T/C
- Set LD. & TK. on T/C

Scale:
 Date:
 Drawn by:
 W.O.:
 F.B.:

OFFICIAL TIE PLAT

CITY OF RIVERSIDE

These ties are for the purpose of perpetuating the found monumentation. No claim is made as to the relationship of the points or lines shown hereon to true boundary locations.

Sheet 1 of 1
 File No.:

Street: BLUFFWOOD
 693.71C
 X-Street: WHITE STONE
 OFFICIAL USE ONLY
 40