


Street: Riveridge Dr.
6934.TIF

X-Street: City of Valley Springs P.W.
 OFFICIAL USE ONLY

SHEET 10 OF 18 SHEETS

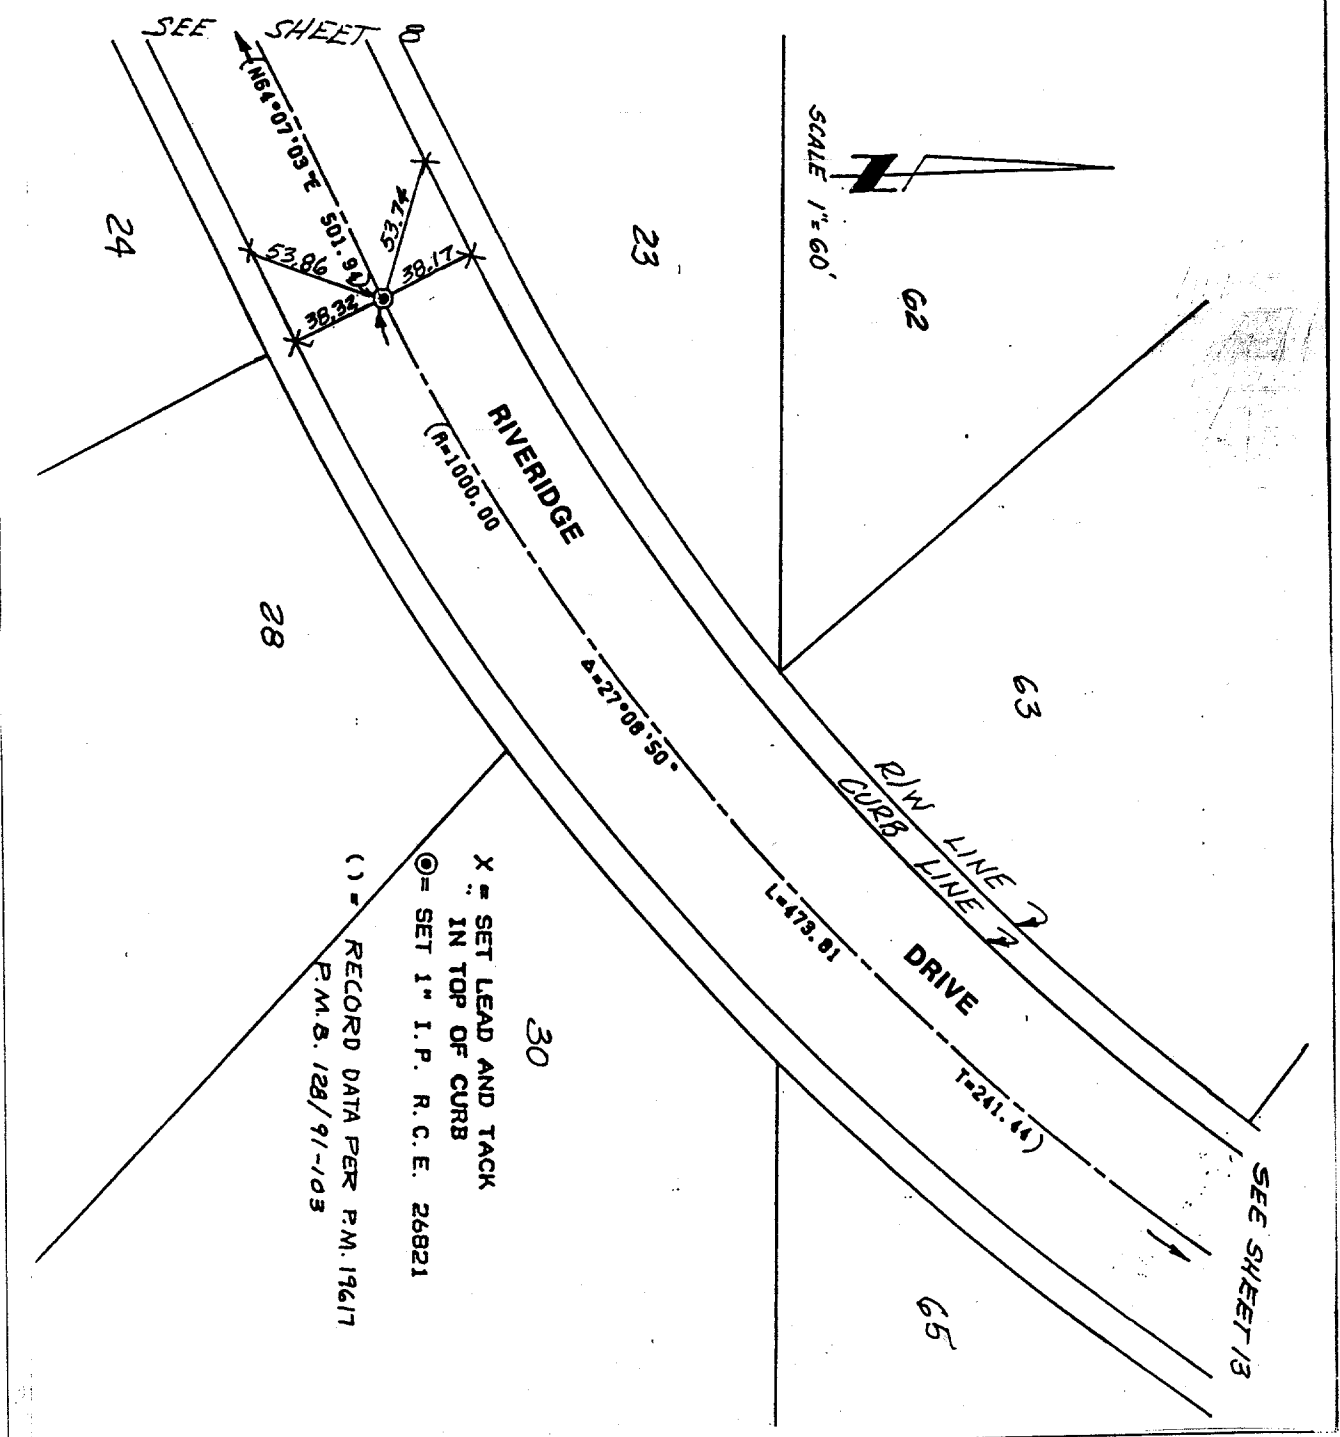

X = SET LEAD AND TACK
 IN TOP OF CURB
 ○ = SET 1" I.P. R.C.E. 26921
 () = RECORD DATA PER P.M. 19617
 P.M. 8. 128/91-103

- ✕ FD. Ramset Nail on T/C
- FD. LD. & TK. on T/C
- FD. "C" Nail on T/C
- Set LD. & TK. on T/C

Scale:
 Date:
 Drawn by:
 W.O.:
 F.B.:

OFFICIAL TIE PLAT

CITY OF RIVERSIDE

These ties are for the purpose of perpetuating the found monumentation. No claim is made as to the relationship of the points or lines shown hereon to true boundary locations.

Sheet 1 of 1
 File No.: