


Street: Roanok 6942. TIF X-Street: Wilding Pl.
 OFFICIAL USE ONLY

J.O. 7735 SURVEY OF 78. No 9078-2 Final Map DATE OCT. 78
 P.B. 1041 PAGE 168 PARTY NO. AND MEMBERS SEE FIELD BOOK N. Evans R. Diaz Jr.
 NOTES CALC'D BY _____
 CALC'S CHECKED BY _____
 MAP NO. _____
 WEATHER. _____

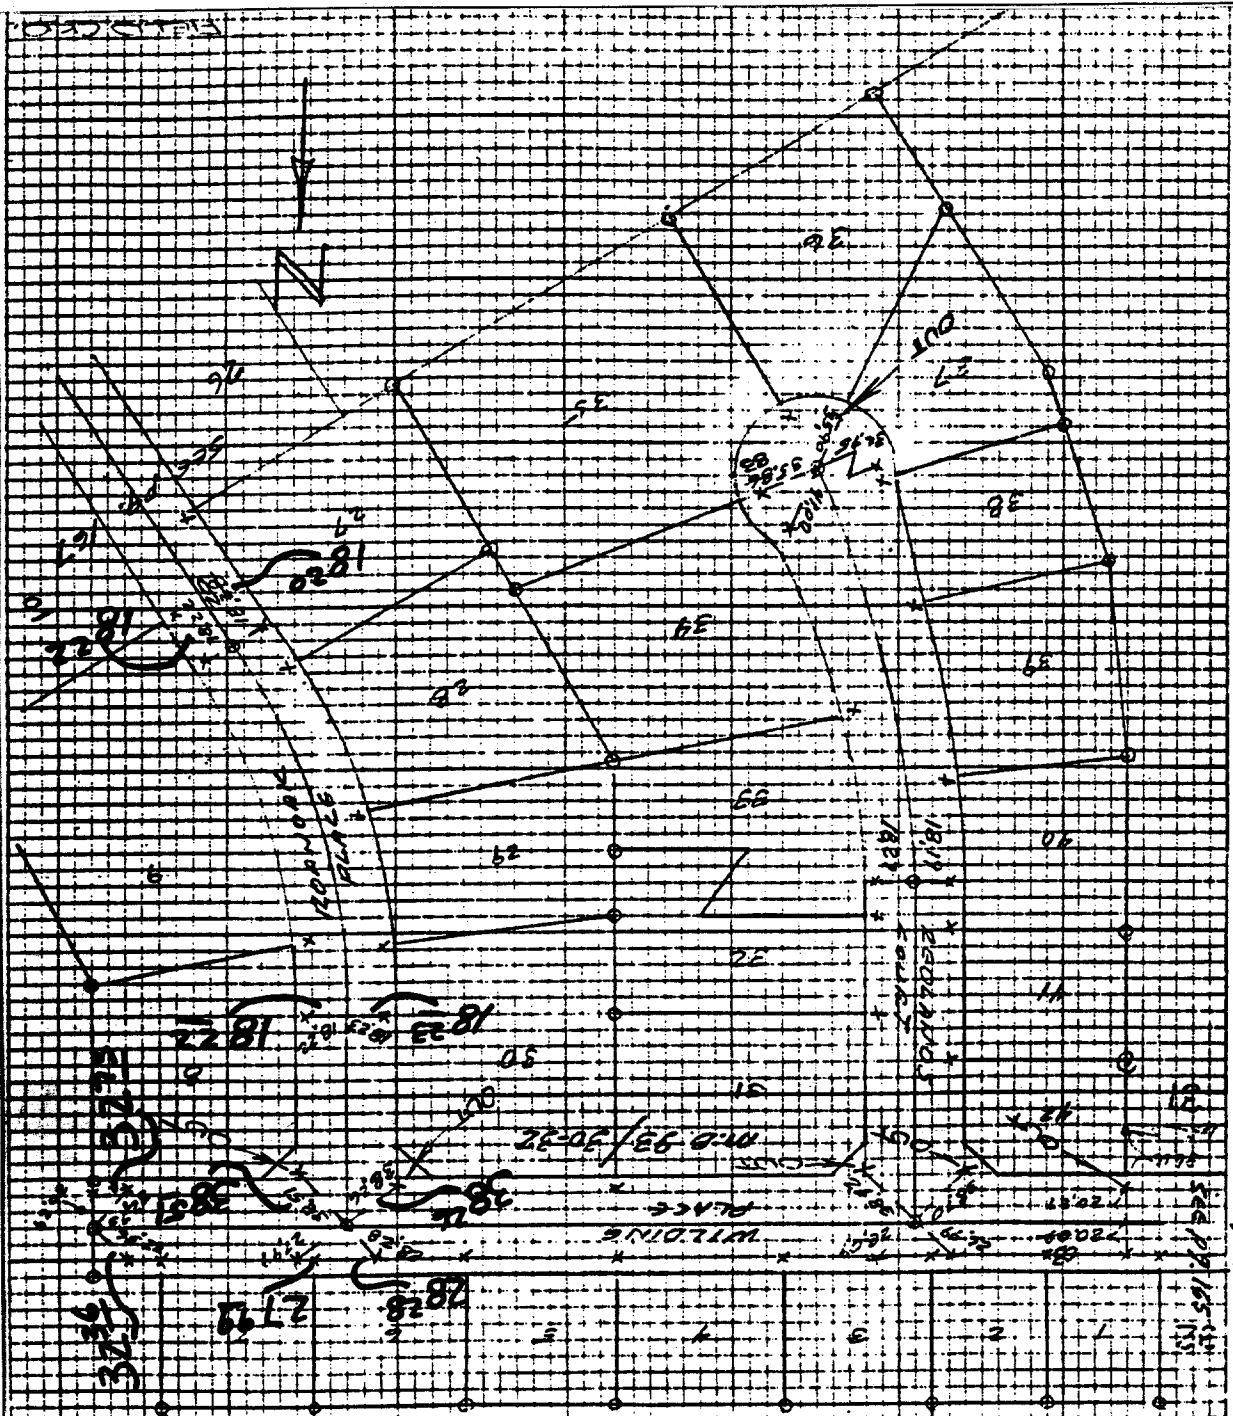

FD. Ramset Nail on T/C
 FD. L.D. & T.K. on T/C
 Set L.D. & T.K. on T/C

OFFICIAL TIE PLAT

CITY OF RIVERSIDE

These ties are for the purpose of perpetuating the found monumentation. No claim is made as to the relationship of the points or lines shown hereon to true boundary locations.

File No.:
 Sheet 1 of 1

Scale:
 Date:
 Drawn by:
 W.O.:
 F.B.:

TRACT 9078-1
 No. 9078-05