


J.O. 77-25 SURVEY OF TR. No 907B-2 Final map DATE OCT. 78  
 F.B. 1041 PAGE 168 PARTY NO. AND MEMBERS See Appendix A, Evans R. Diaz Jr.

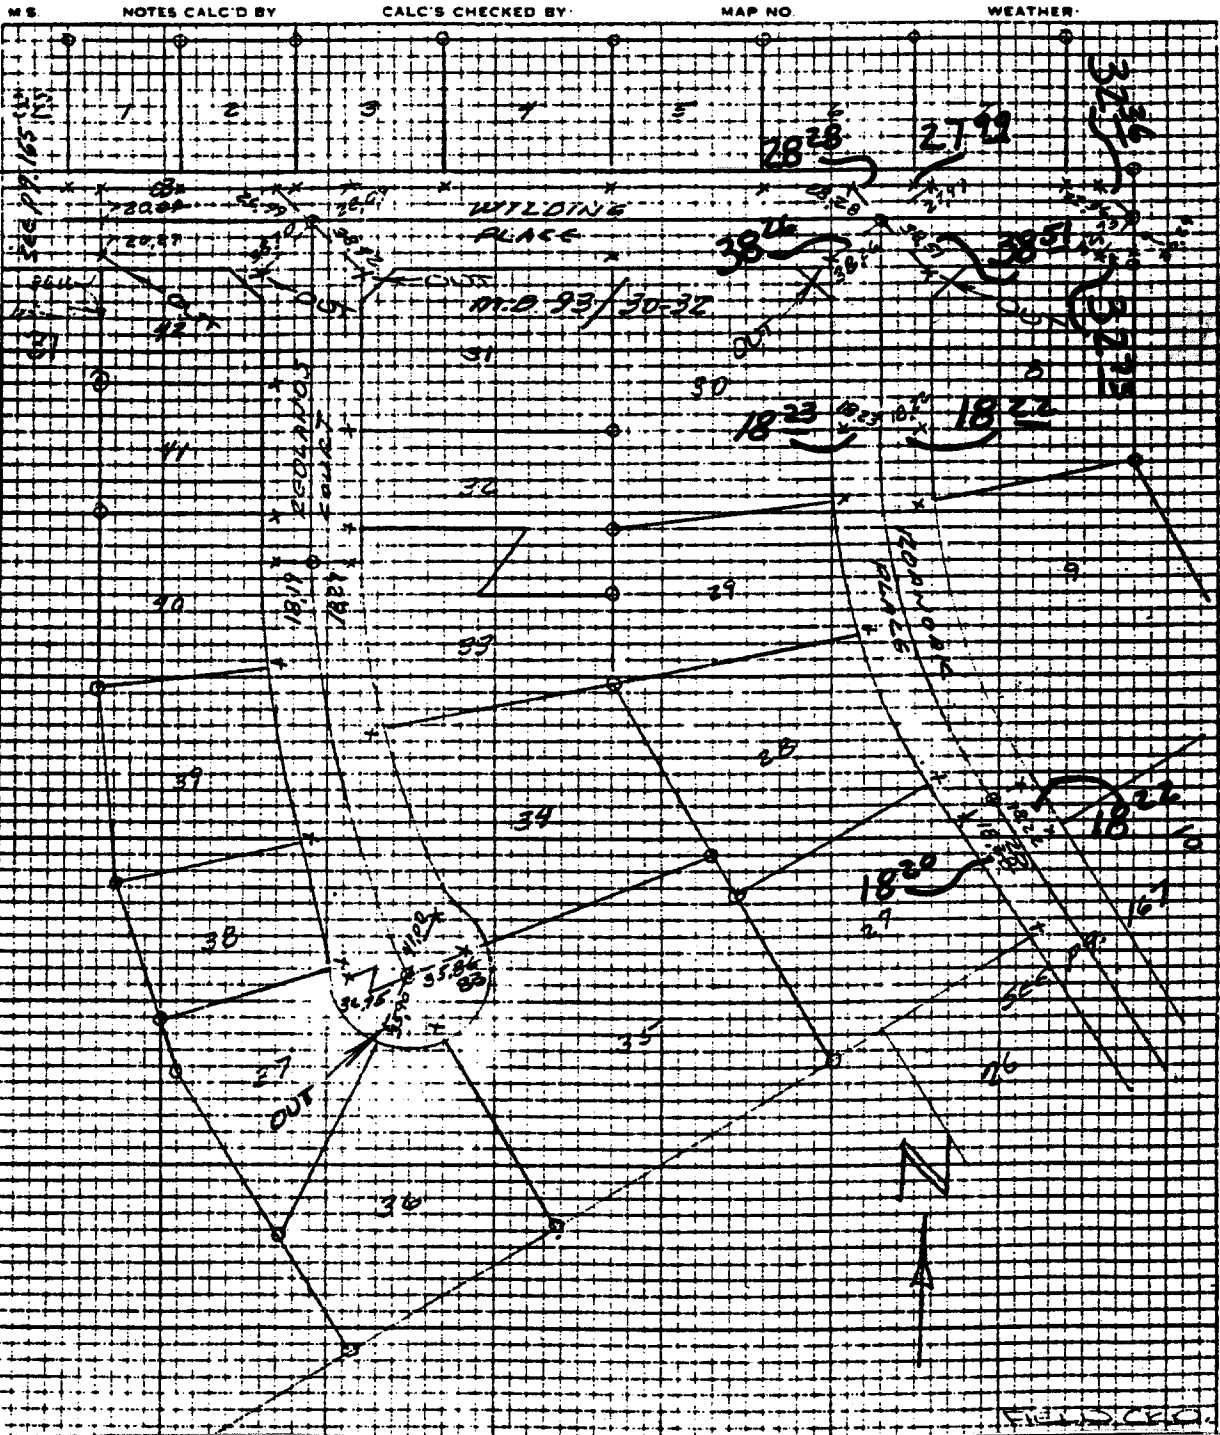

TRACT 907B-1  
 MS. 9/20/85  
 MS. 9/21/85

Street: RANNOAK  
6943.71E

X-Street: BC-Sid of Wilding  
 OFFICIAL USE ONLY

- ✕ FD. Ramset Nail on T/C
- FD. LD. & TK. on T/C
- FD. "C" Nail on T/C
- Set LD. & TK. on T/C

Scale:  
 Date:  
 Drawn by:  
 W.O.:  
 F.B.:

## OFFICIAL TIE PLAT

### CITY OF RIVERSIDE

*These ties are for the purpose of perpetuating the found monumentation. No claim is made as to the relationship of the points or lines shown hereon to true boundary locations.*

Sheet 1 of 1  
 File No.: