


J.O. 77-75 SURVEY OF TR. No 9078-2 Final map DATE OCT. 78
 F.B. 1041 PAGE 168 PARTY NO. AND MEMBERS See Appendix A, Evans R. Diaz Jr.

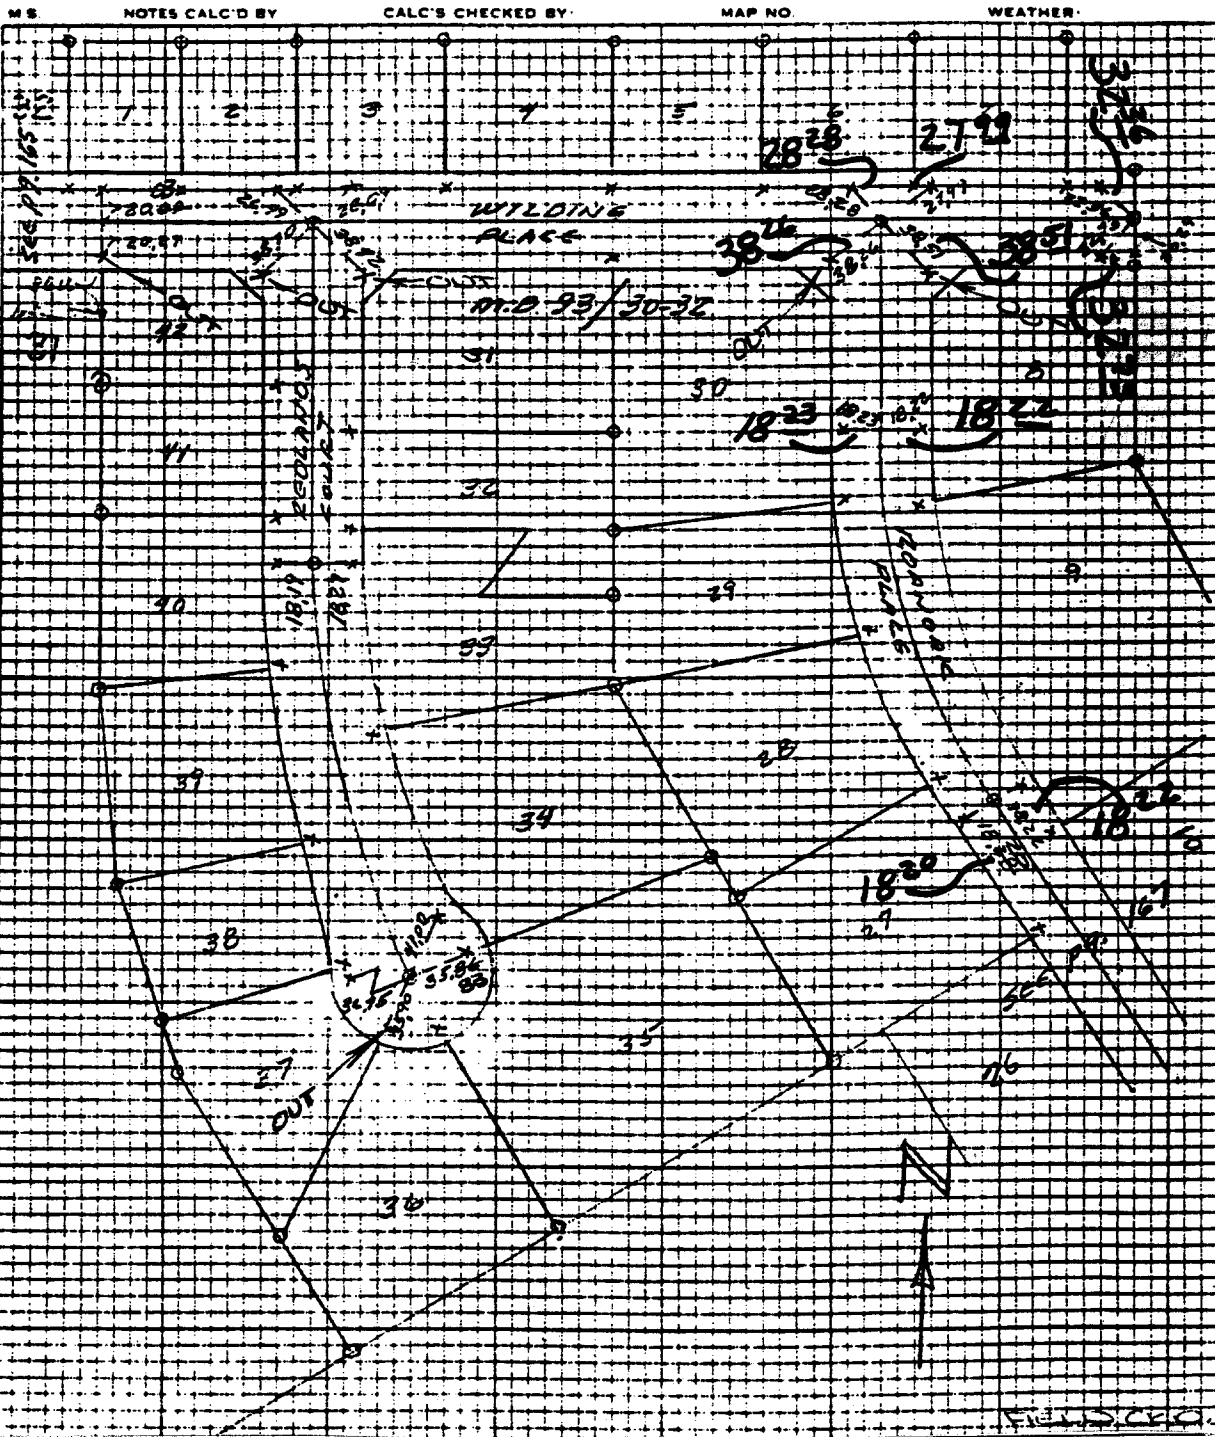

TRACT 9078-1
1820-1825
1826-1830

Street: Roadwork
6944 TIF

X-Street: EC - City of W.ilding
OFFICIAL USE ONLY

- ✕ FD. Ramset Nail on T/C
- FD. LD. & TK. on T/C
- FD. "C" Nail on T/C
- Set LD. & TK. on T/C

Scale:
Date:
Drawn by:
W.O.:
F.B.:

OFFICIAL TIE PLAT

CITY OF RIVERSIDE

These ties are for the purpose of perpetuating the found monumentation. No claim is made as to the relationship of the points or lines shown hereon to true boundary locations.

Sheet 1 of 1
File No.: