


Street: **Rockwood**
6958.TIF
 X-Street: ~~Rockwood~~ **Ely of Victoria**
 OFFICIAL USE ONLY

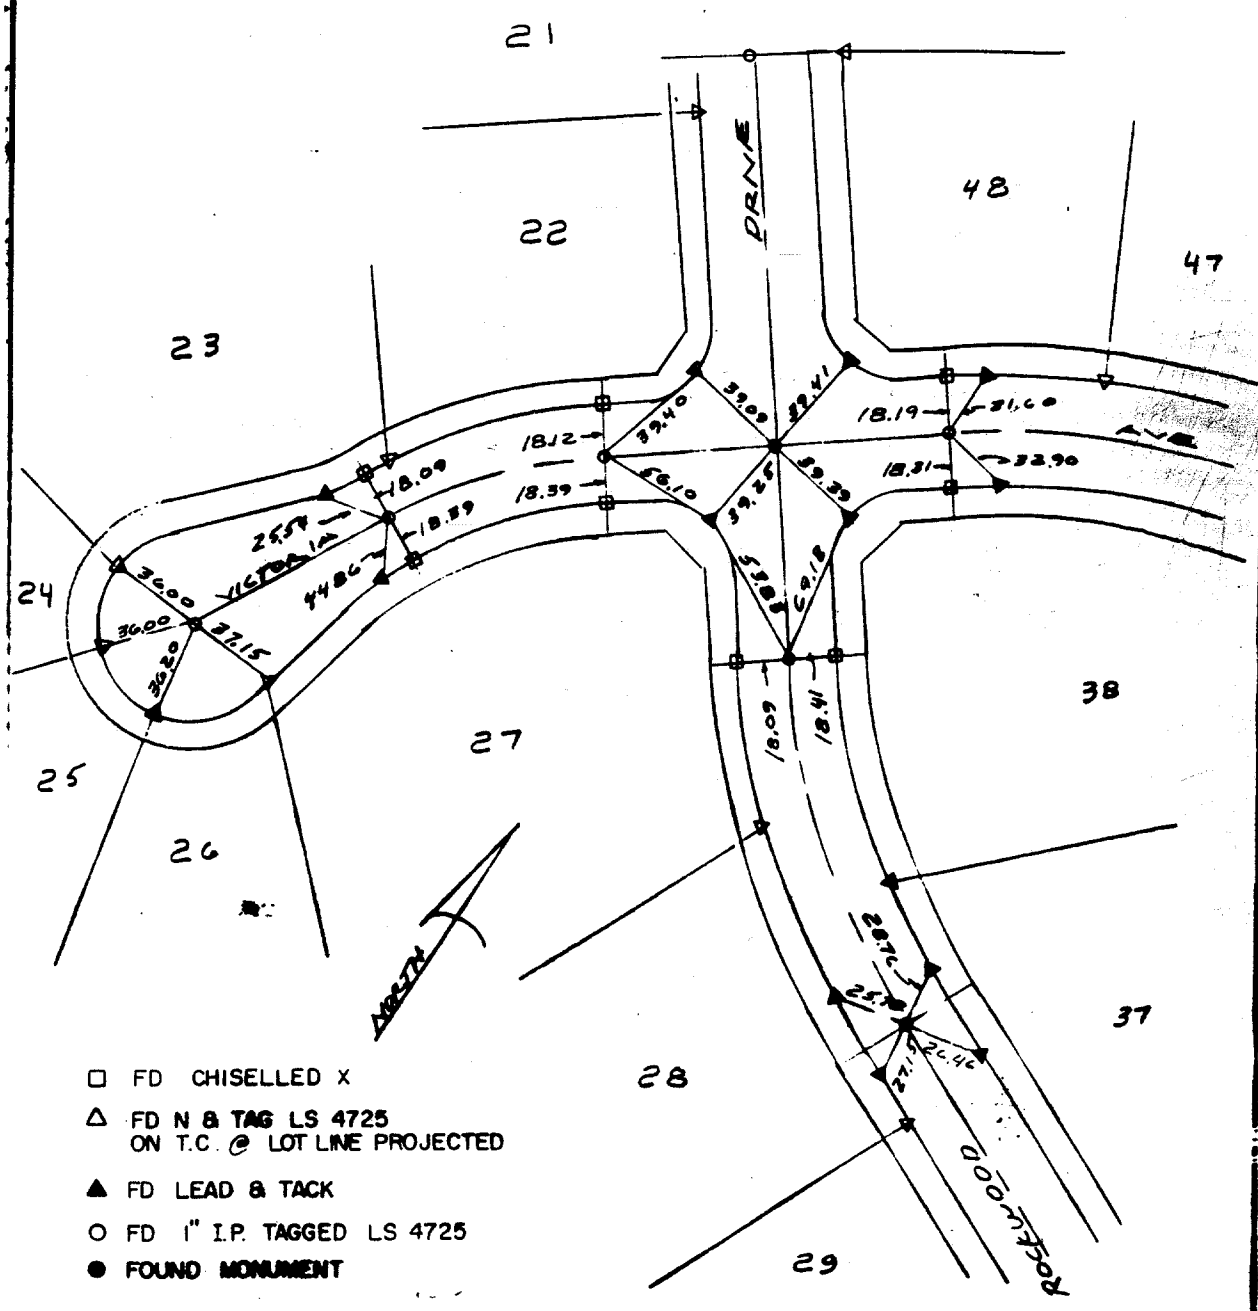

- FD CHISELLED X
- △ FD N & TAG LS 4725 ON T.C. @ LOT LINE PROJECTED
- ▲ FD LEAD & TACK
- FD 1" I.P. TAGGED LS 4725
- FOUND MONUMENT

SCALE: 1" = 60'	OFFICIAL TIE PLAT CITY OF RIVERSIDE	SHEET 4
DATE: 6-21-74		
DR. BY: DB	ALBERT A. WEBB ASSOCIATES CIVIL ENGINEERS RIVERSIDE CALIFORNIA	OF 6 SHEETS
W.O.: 24-96		FILE NO.:
F.B.: 1994-96		

- ✕ FD. Ramset Nail on T/C
- FD. LD. & TK. on T/C
- FD. "C" Nail on T/C
- Set LD. & TK. on T/C

Scale:	OFFICIAL TIE PLAT CITY OF RIVERSIDE	
Date:		
Drawn by:	<i>These ties are for the purpose of perpetuating the found monumentation. No claim is made as to the relationship of the points or lines shown hereon to true boundary locations.</i>	Sheet 1 of 1
W.O.:		File No.:
F.B.:		