


Street: PRIMROSE DRIVE  
 6973.71E  
 X-Street: ROOSEVELT STREET  
 OFFICIAL USE ONLY

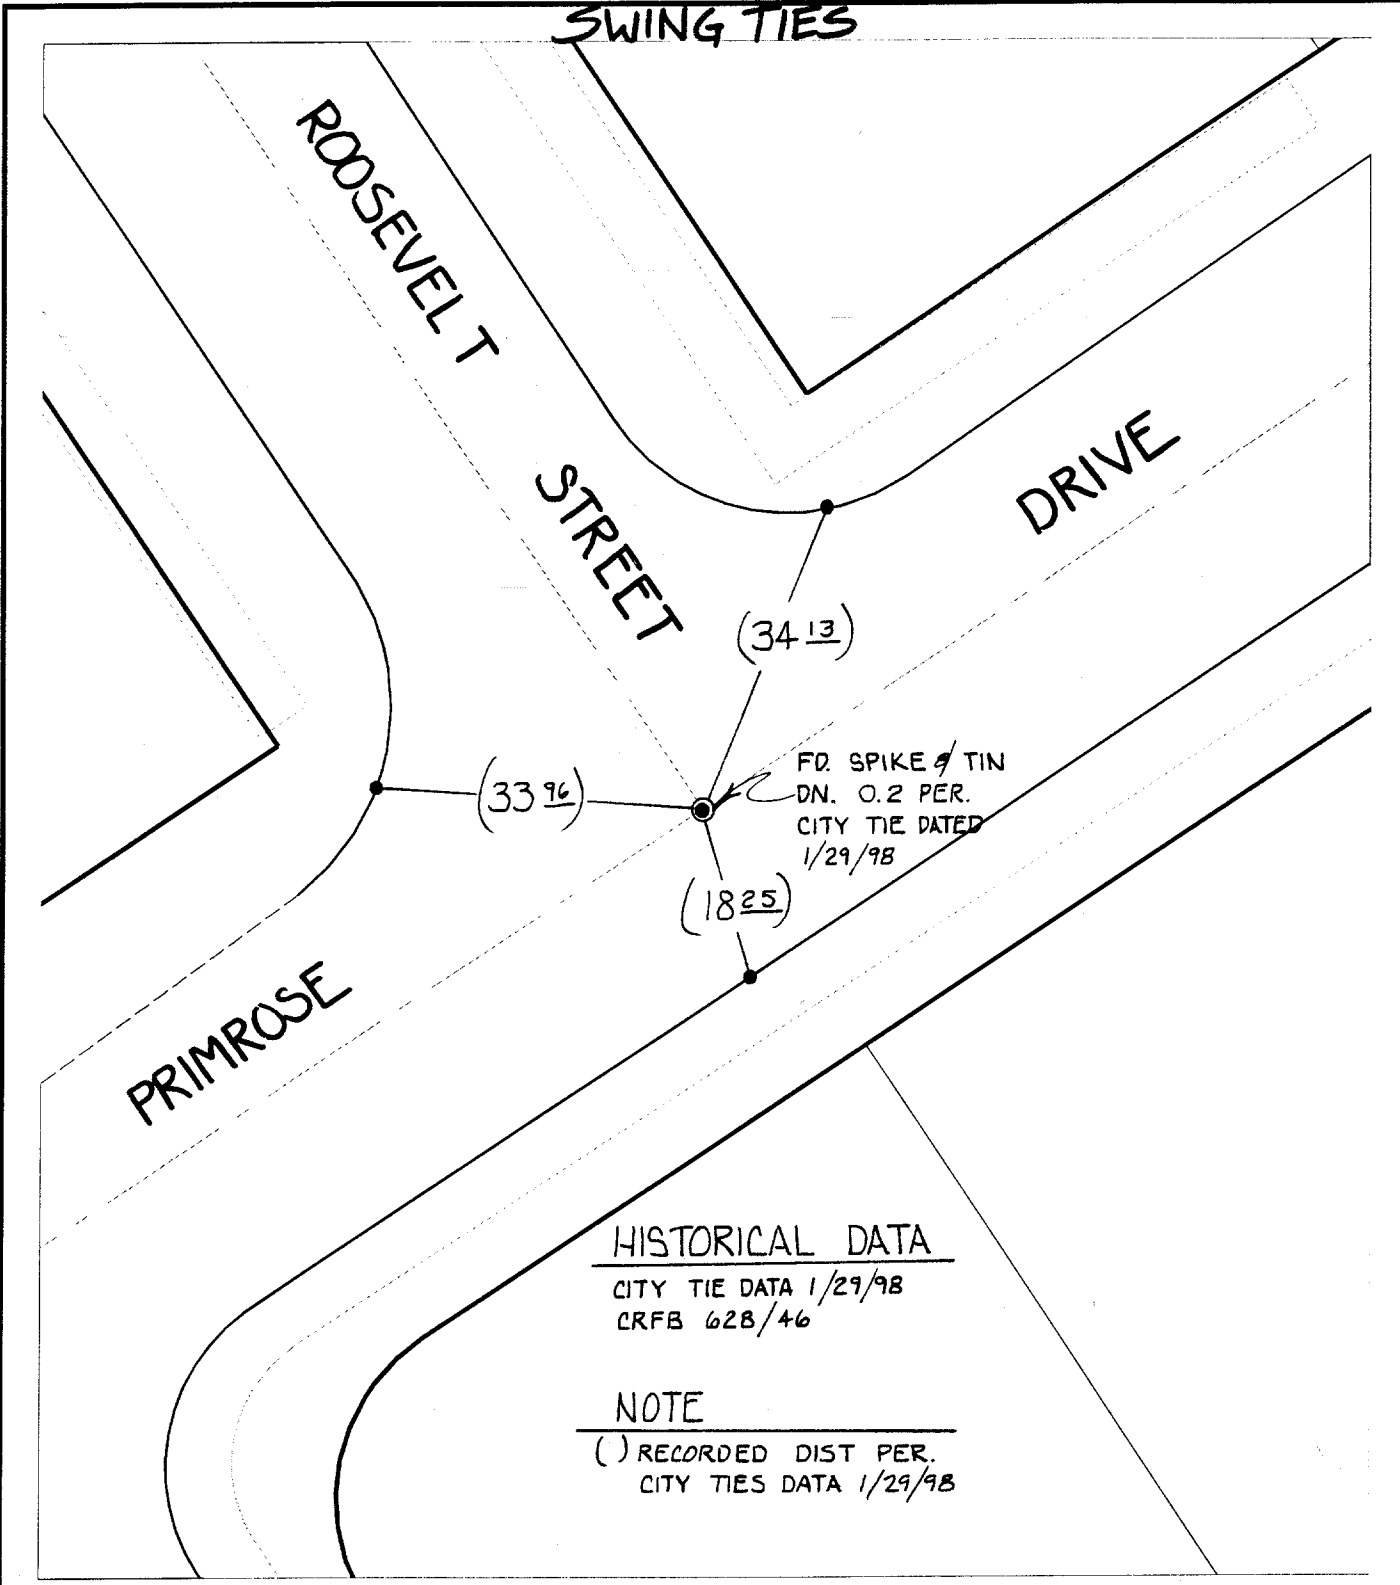

HISTORICAL DATA

CITY TIE DATA 1/29/98  
 CRFB 628/46

NOTE

( ) RECORDED DIST PER.  
 CITY TIES DATA 1/29/98

- ✕ FD. Ramset Nail on T/C
- FD. LD. & TK. on T/C
- FD. "C" Nail on T/C
- Set LD. & TK. on T/C

Scale: 1" = 20'  
 Date: 01/14/00  
 Drawn by: SURVEY  
 W.O.:  
 F.B.:

**OFFICIAL TIE PLAT**  
**CITY OF RIVERSIDE**

*These ties are for the purpose of perpetuating the found monumentation. No claim is made as to the relationship of the points or lines shown hereon to true boundary locations.*



Sheet 1 of 1  
 File No.: