

Street: Rossini
6992.71F

X-Street: Bradford
 OFFICIAL USE ONLY

NAME TR 21138

CODE

7-15-88
12-1-87

FIELD SURVEY RECORD

PROJECT LIMITS

Rossini & Bradford

JOB LOG NO.

CREW R.B.

M.M.


BOOK

PAGE

PAGE

OF

CHECKED BY

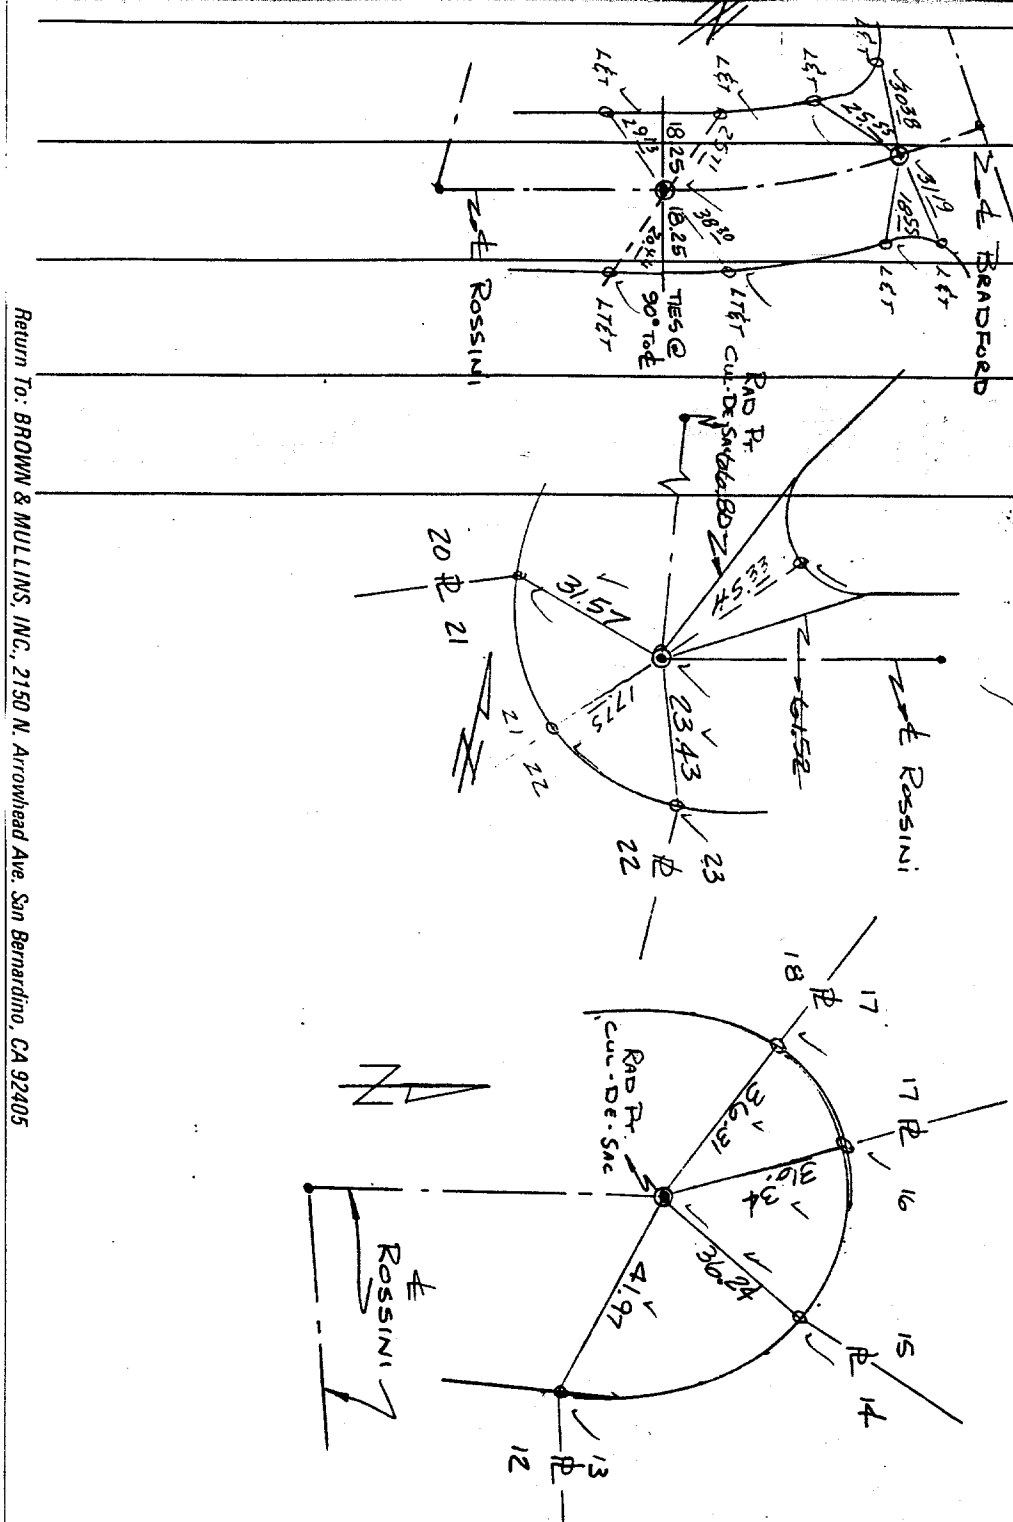

Return To: BROWN & MULLINS, INC., 2150 N. Arrowhead Ave. San Bernardino, CA 92405

- ✕ FD. Ramset Nail on T/C
- FD. LD. & TK. on T/C
- FD. "C" Nail on T/C
- Set LD. & TK. on T/C

OFFICIAL TIE PLAT

CITY OF RIVERSIDE

These ties are for the purpose of perpetuating the found monumentation. No claim is made as to the relationship of the points or lines shown hereon to true boundary locations.

Scale: _____
 Date: _____
 Drawn by: _____
 W.O.: _____
 F.B.: _____

Sheet 1 of 1
 File No.: _____