


711 101

Street: BLACKBERRY PL
701-TIP
X-Street: CATSPAW
OFFICIAL USE ONLY

SURVEY OF TRACT 14441
FOR K + B W.O.No. 84-8234 DATE 6-26-83
SURVEY PARTY SIMENTAL ANHORN MOYER REF. A.M.

SURVEY NOTES

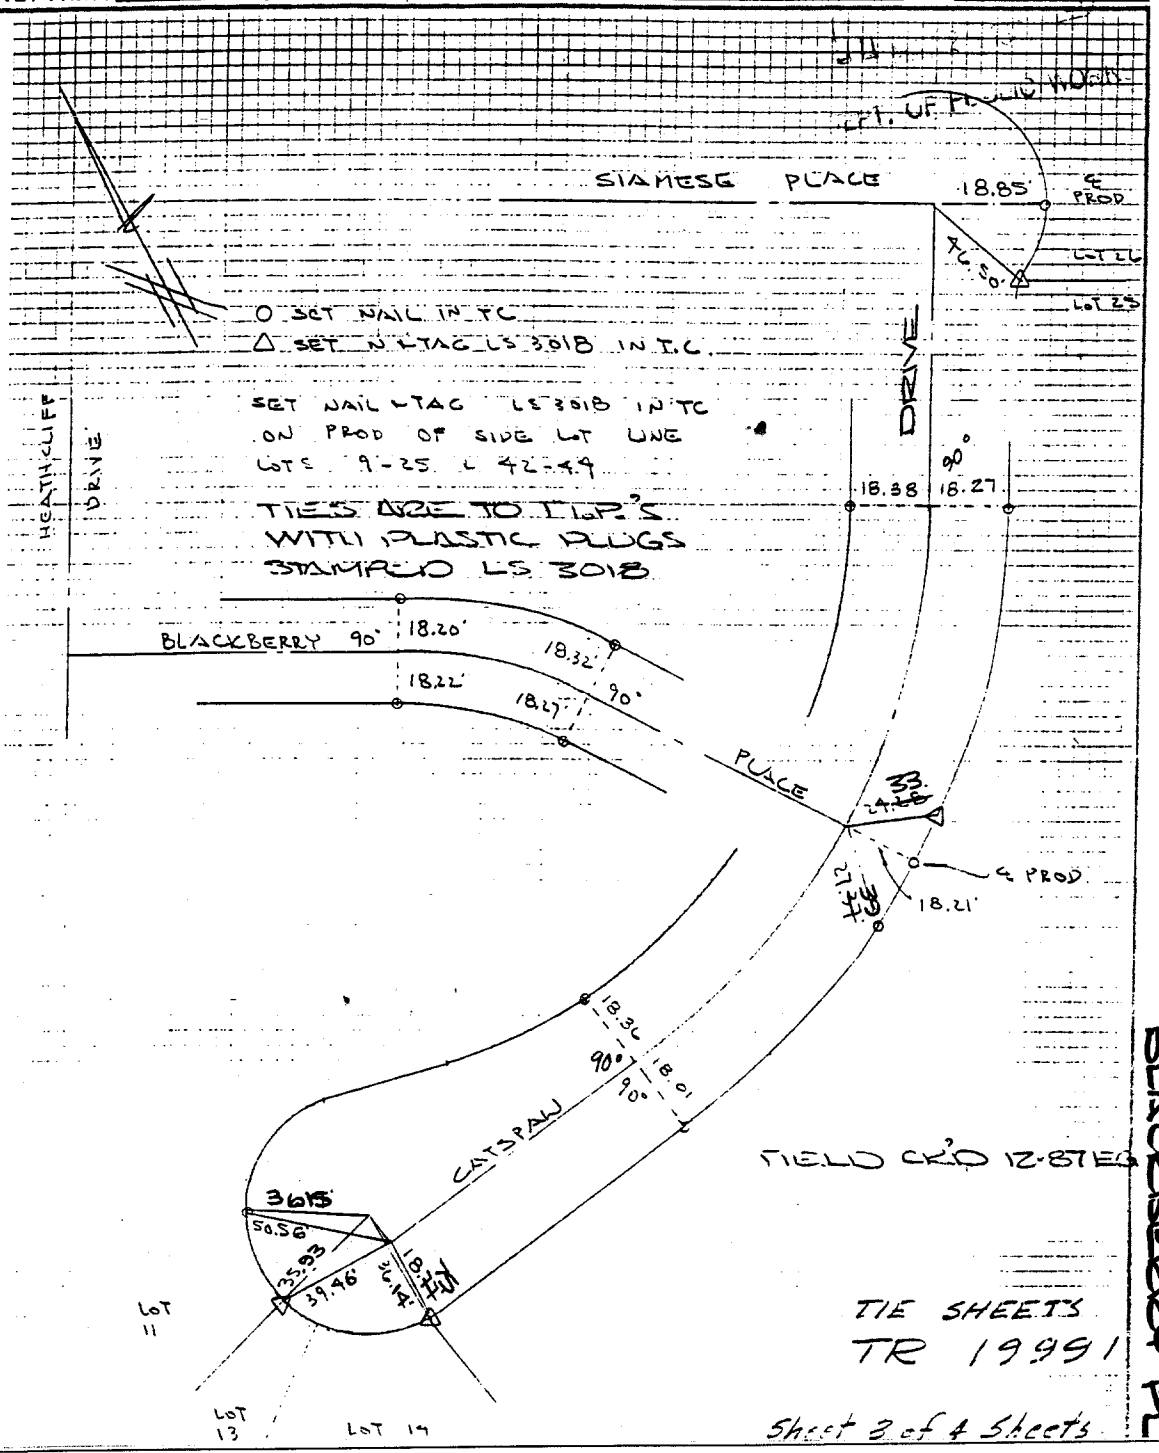

- ✗ FD. Ramset Nail on T/C
- FD. LD. & TK. on T/C
- FD. "C" Nail on T/C
- Set LD. & TK. on T/C

Scale:
 Date:
 Drawn by:
 W.O.:
 F.B.:

OFFICIAL TIE PLAT
CITY OF RIVERSIDE

These ties are for the purpose of perpetuating the found monumentation. No claim is made as to the relationship of the points or lines shown hereon to true boundary locations.

Sheet 1 of 1
 File No.: