


D. 76-372 SURVEY OF TR. NO 9078-1 Final map DATE 9-25-78
 E. 10.41 PAGE 166 PARTY NO AND MEMBERS Joe Aguilera H. EVANS R. DICK JR

S. NOTFS CALCD BY _____ CALC'S. CHECKED BY _____ MAP NO _____ WEATHER _____

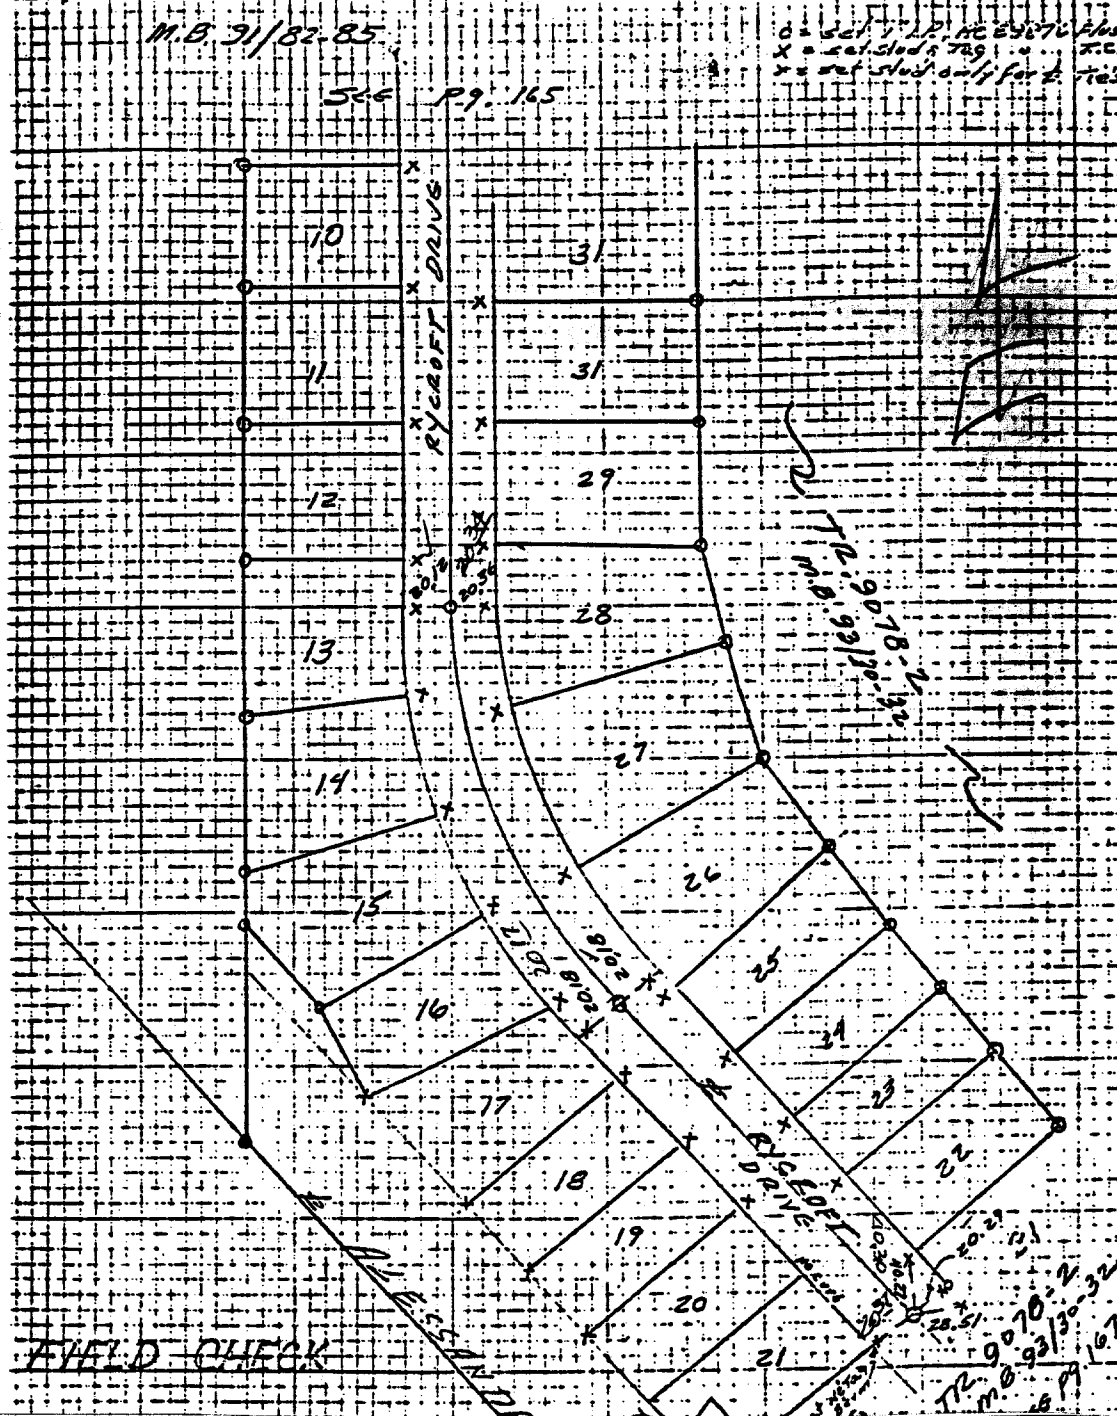

- ✕ FD. Ramset Nail on T/C
- FD. LD. & TK. on T/C
- FD. "C" Nail on T/C
- Set LD. & TK. on T/C

Street: Rycroft
7020 TIE

X-Street: City of W.ilding Pl
OFFICIAL USE ONLY

Scale: _____
 Date: _____
 Drawn by: _____
 W.O.: _____
 F.B.: _____

OFFICIAL TIE PLAT
CITY OF RIVERSIDE

These ties are for the purpose of perpetuating the found monumentation. No claim is made as to the relationship of the points or lines shown hereon to true boundary locations.

Sheet 1 of 1
 File No.: _____