


# TRANSIT TIES

HISTORICAL DATA

CRFB 819/40

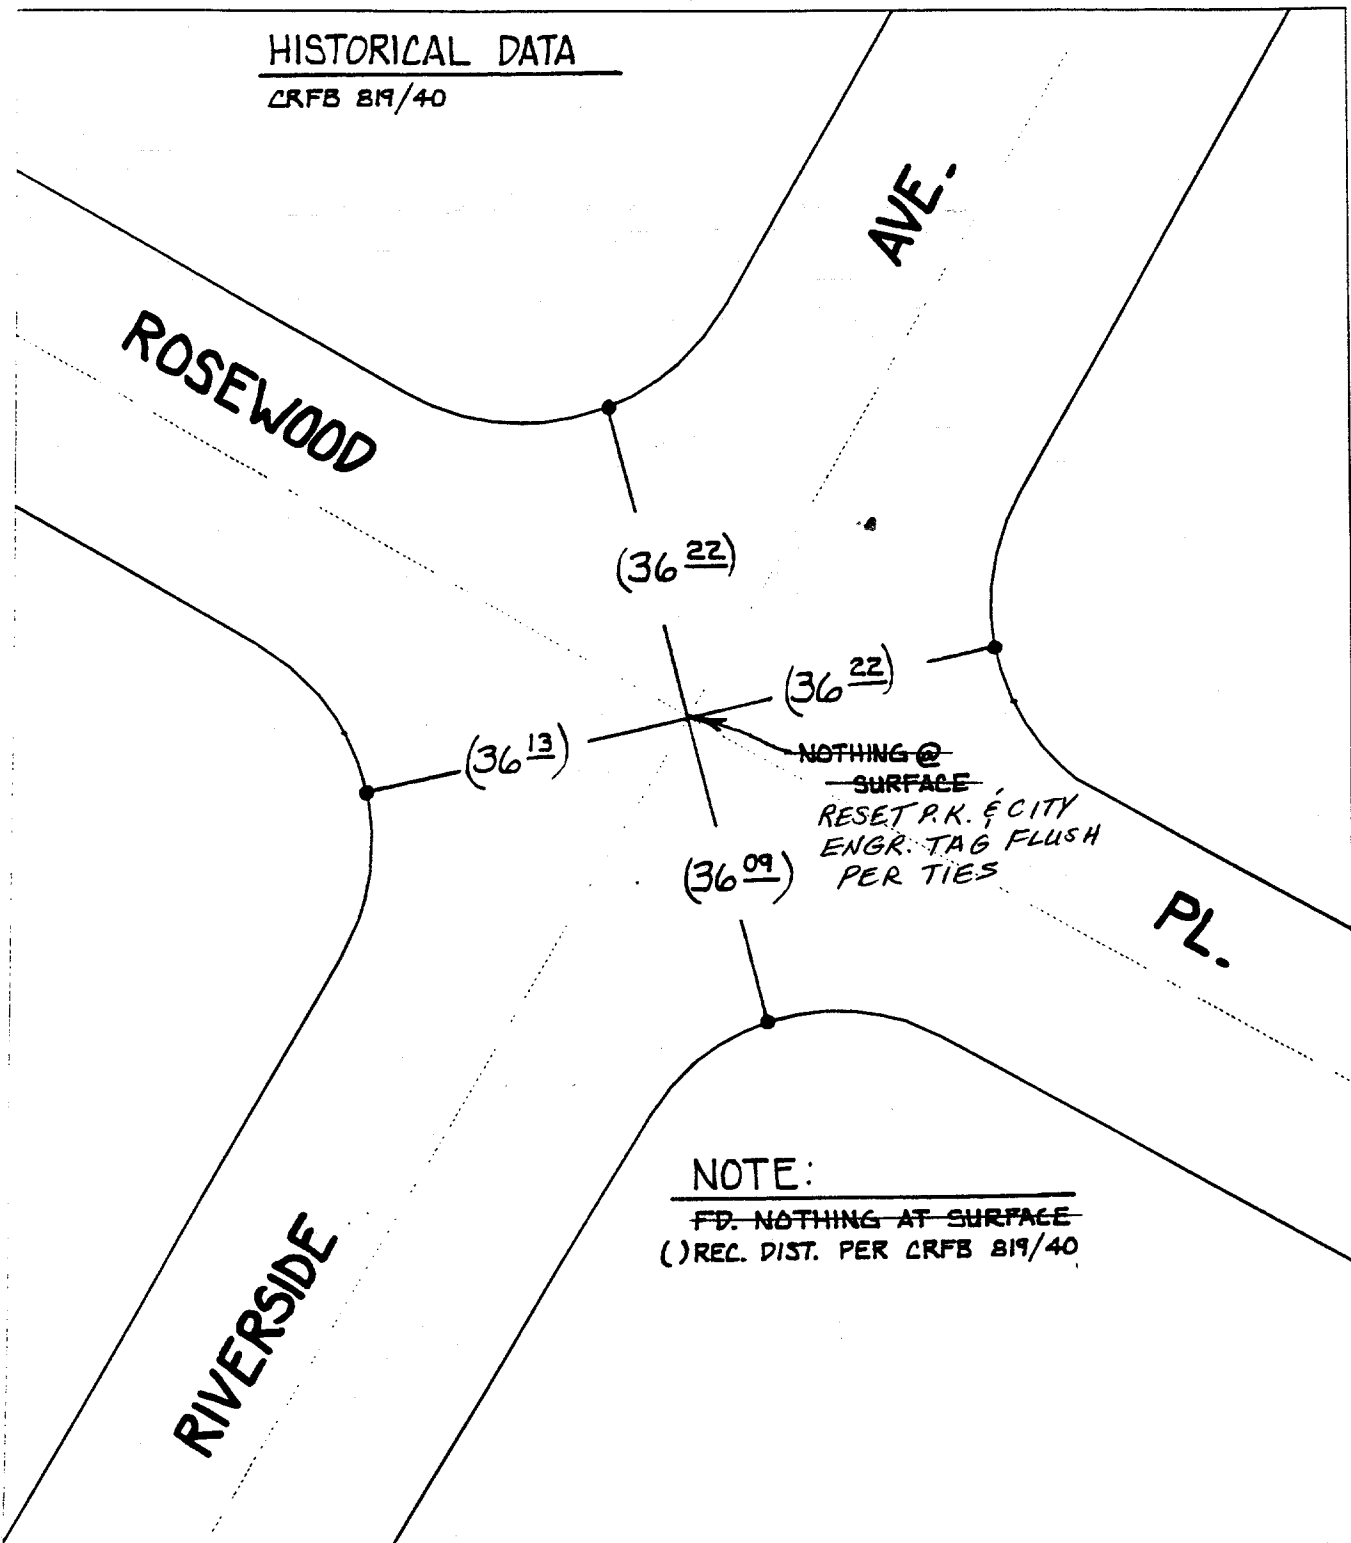

Street: ~~ROSEWOOD~~ RIVERSIDE AVE. X-Street: ROSEWOOD PL.  
 OFFICIAL USE ONLY

(26)

- ✕ FD. Ramset Nail on T/C
- FD. "C" Nail on T/C

- FD. LD. & TK. on T/C
- Set LD. & TK. on T/C

Scale: 1" = 20'  
 Date: 11/29/99  
 Drawn by: survey  
 W.O.:  
 F.B.:

## OFFICIAL TIE PLAT CITY OF RIVERSIDE

*These ties are for the purpose of perpetuating the found monumentation. No claim is made as to the relationship of the points or lines shown hereon to true boundary locations.*



Sheet 1 of 1  
 File No.:

26