


R.J. Mullins & Associates

SUBJECT TRACT 8960 DATE 5-21-96 JOB NO. 96-5-10  
 BY \_\_\_\_\_

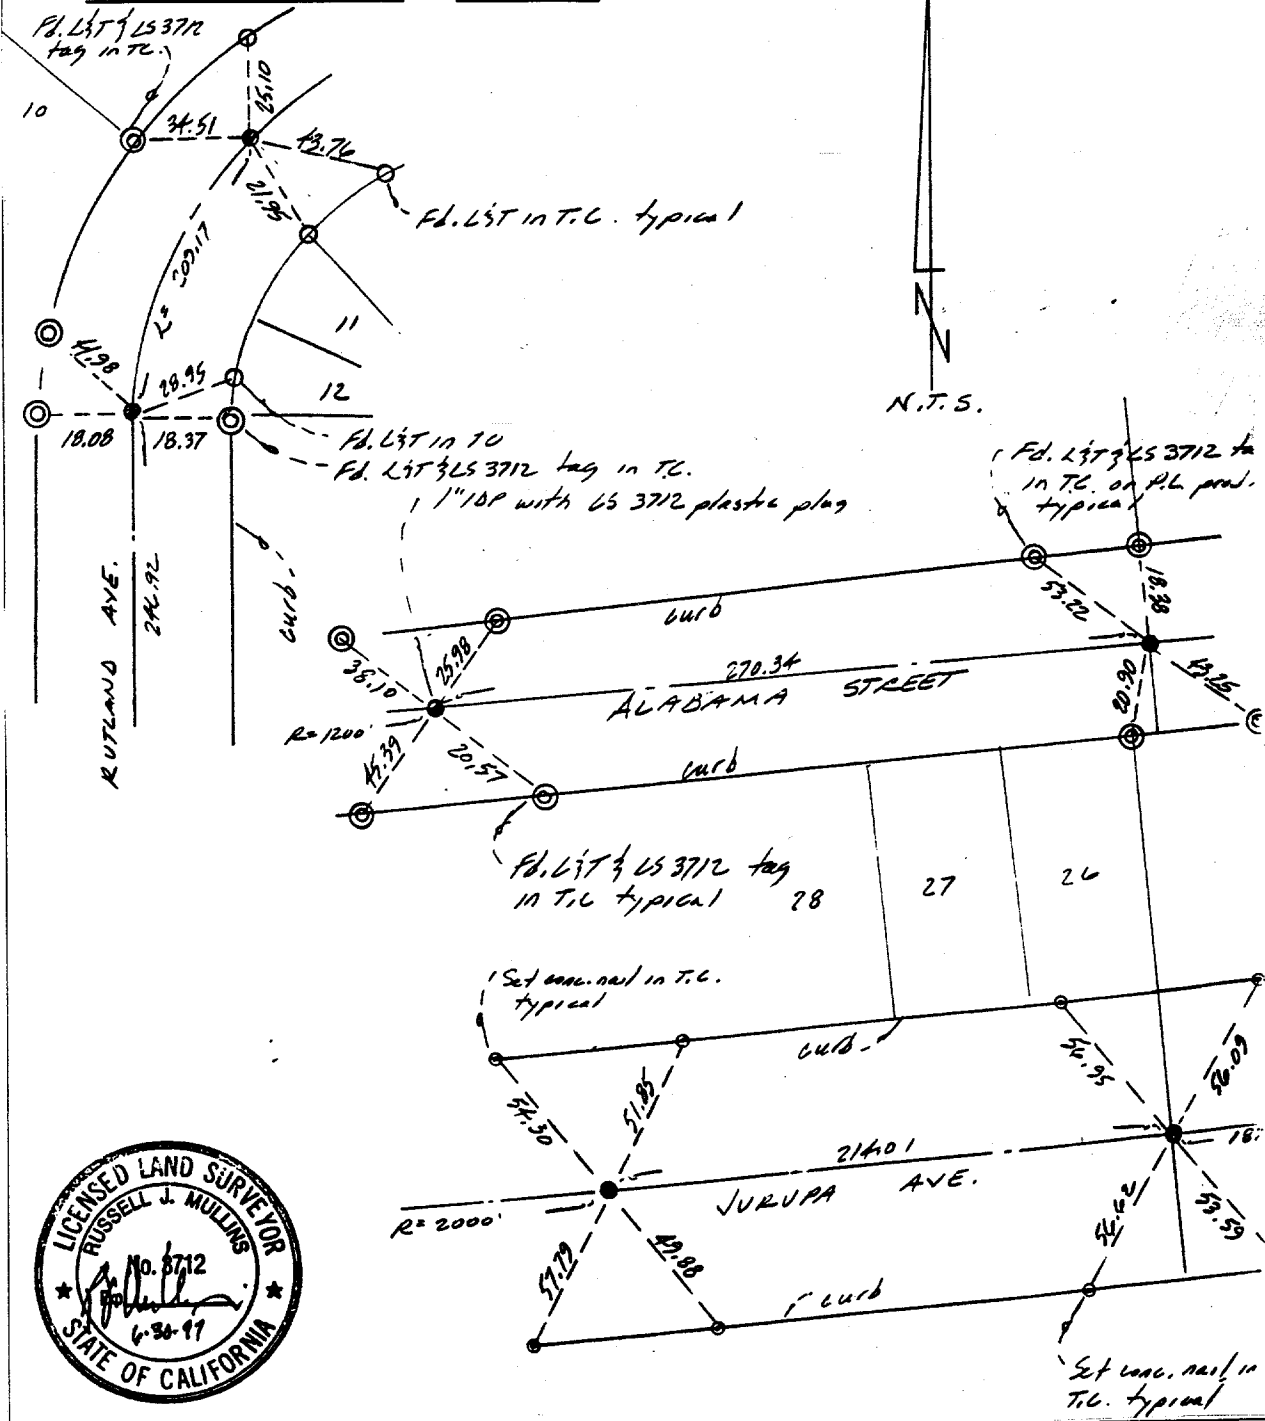

Street: Rutland Ave  
7092, TIF  
 X-Street: N. of Jurupa Ave  
 OFFICIAL USE ONLY

- ✕ FD. Ramset Nail on T/C
- FD. LD. & TK. on T/C
- FD. "C" Nail on T/C
- Set LD. & TK. on T/C

Scale:  
 Date:  
 Drawn by:  
 W.O.:  
 F.B.:

**OFFICIAL TIE PLAT**  
**CITY OF RIVERSIDE**

*These ties are for the purpose of perpetuating the found monumentation. No claim is made as to the relationship of the points or lines shown hereon to true boundary locations.*

Sheet 1 of 1  
 File No.:

23