

SIRELLI: ALAMO ST
 7094.TIF
 X-STREET: TR BNDY S. OF RIVERA ST.
 OFFICIAL USE ONLY

TM 33253
 PMB 427/40-44



POR LOT 45

ALAMO TRACT
 MB 9/5

POR LOT 47

LOT 46
 ALAMO TRACT
 MB 9/5

ALAMO STREET

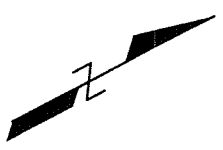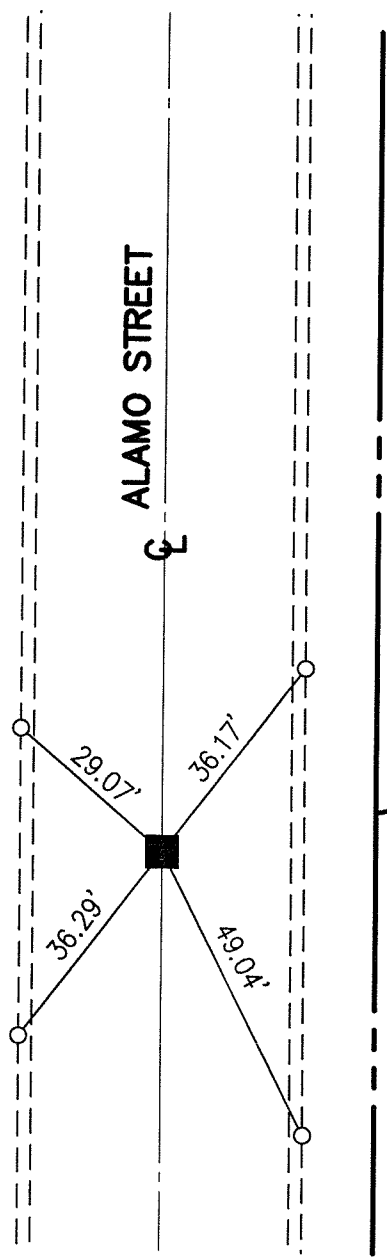

- SET L&T ON TC "LS7707"
- FOUND S&W LS 7707 PER PM 33034
PMB 223/47-49

Scale: 1"=30'
Date: 04/15/2011
Drawn By: NC
W.O.:
F.B.:

OFFICIAL TIE PLAT
 CITY OF RIVERSIDE

These ties are for purpose of perpetuating the found monumentation. No claim is made as to the relationship of the points or lines shown hereon to true boundary locations.

Sheet 1 of 1
File No.