

Street:

SALERNO DRIVE

X-Street:
OFFICIAL USE ONLY


CUL-DE-SAC

HISTORICAL DATA

- CITY TIES DATE 4-26-65
- CRFB 630/30
- CRFB 625/43-44

NOTE:

() - INDICATES REC. DIST. PER. CITY TIES DATED 4-26-65

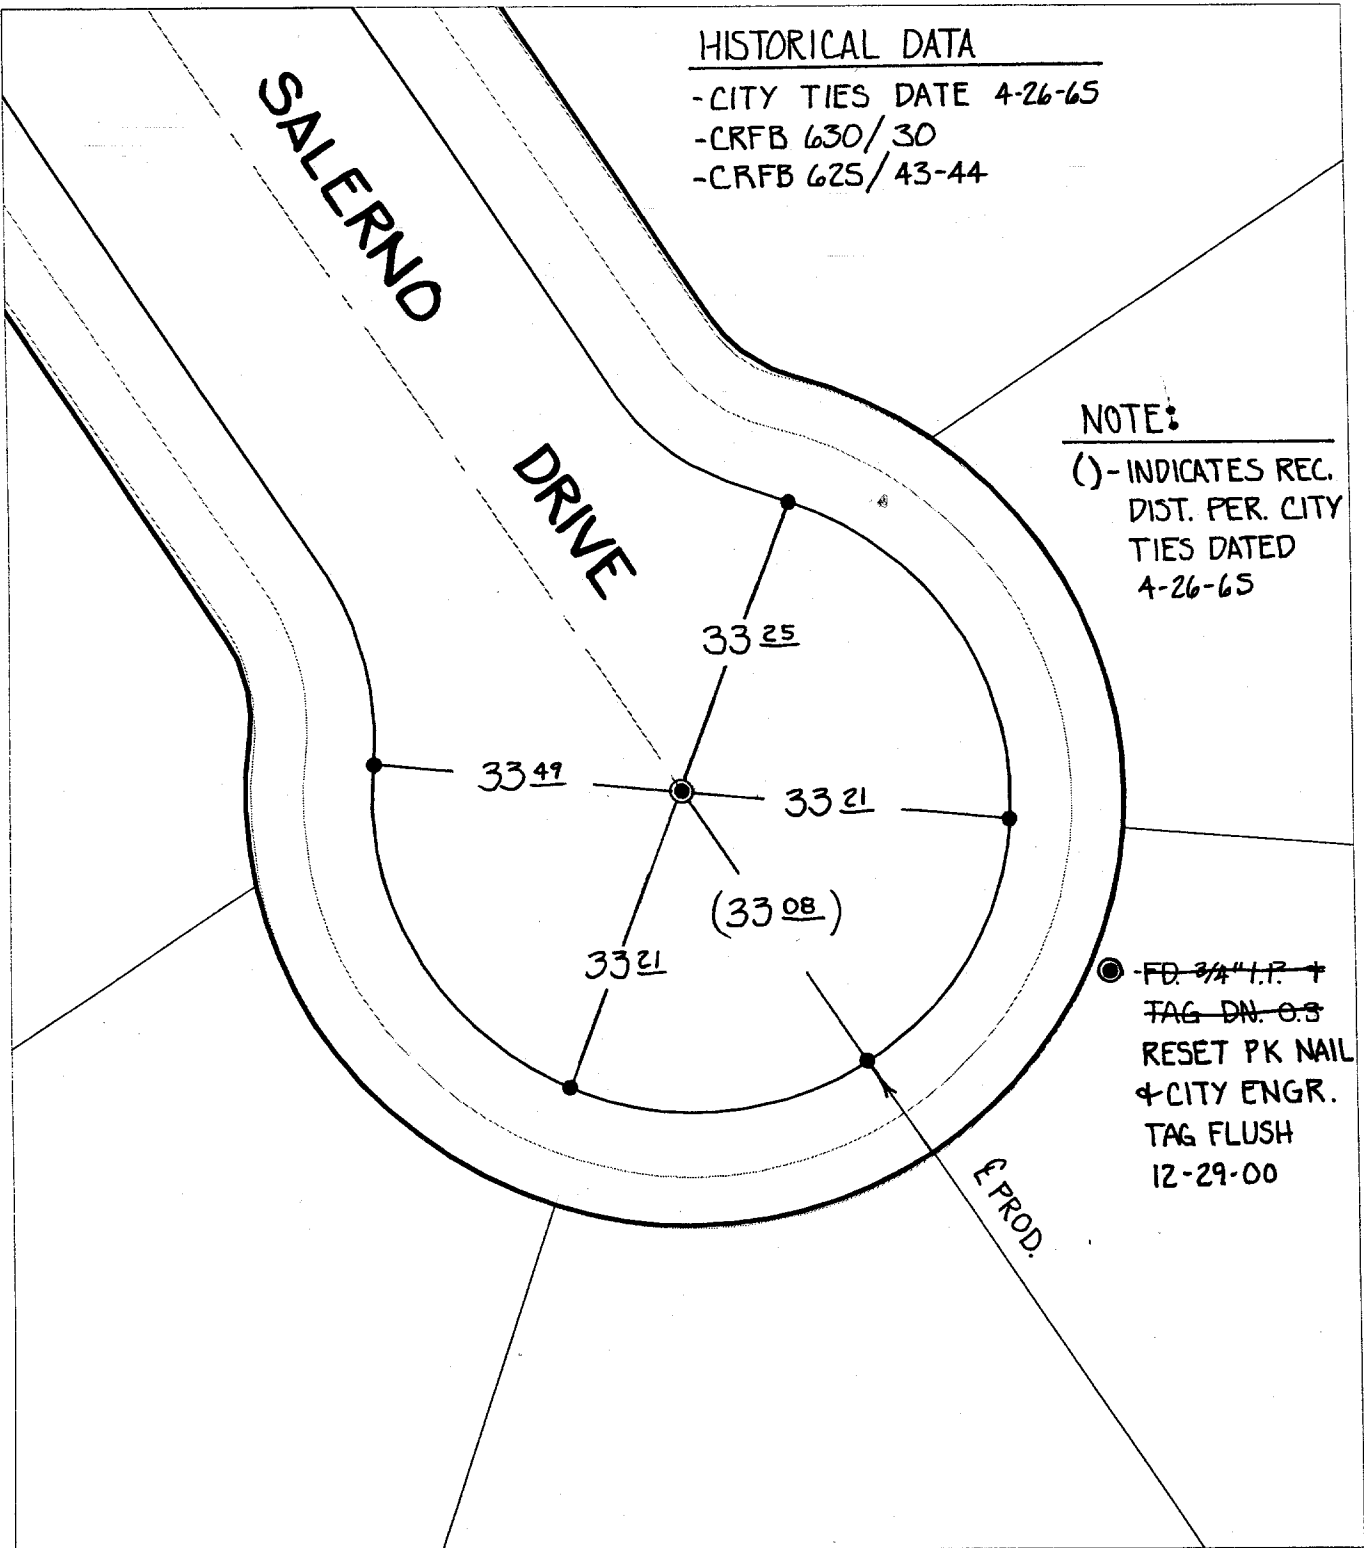

- ✕ FD. Ramset Nail on T/C
- FD. "C" Nail on T/C

- FD. LD. & TK. on T/C
- Set LD. & TK. on T/C

Scale: 1" = 20'
 Date: 06/16/00
 Drawn by: SURVEY
 W.O.:
 F.B.:

OFFICIAL TIE PLAT
CITY OF RIVERSIDE

These ties are for the purpose of perpetuating the found monumentation. No claim is made as to the relationship of the points or lines shown hereon to true boundary locations.



Sheet 1 of 1
 File No.: