


STREET: **SALTCOATS DR.** X-STREET **AYER COURT**

711.71E

OFFICE USE ONLY


LEGEND

- SET 1" P.W./RCE 17550 PASTIC PLUG FLUSH
- SET RAMSET NAIL ON T.C.
- △ SET NAIL W./RCE 17550 TAG ON T.C.
- SET SPIKE W./WASHER STAMPED RCE 17550 FLUSH

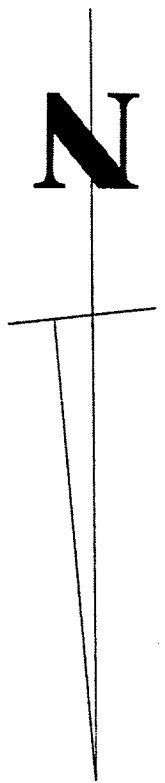

OFFICIAL THE PLAT

TR.27982-3

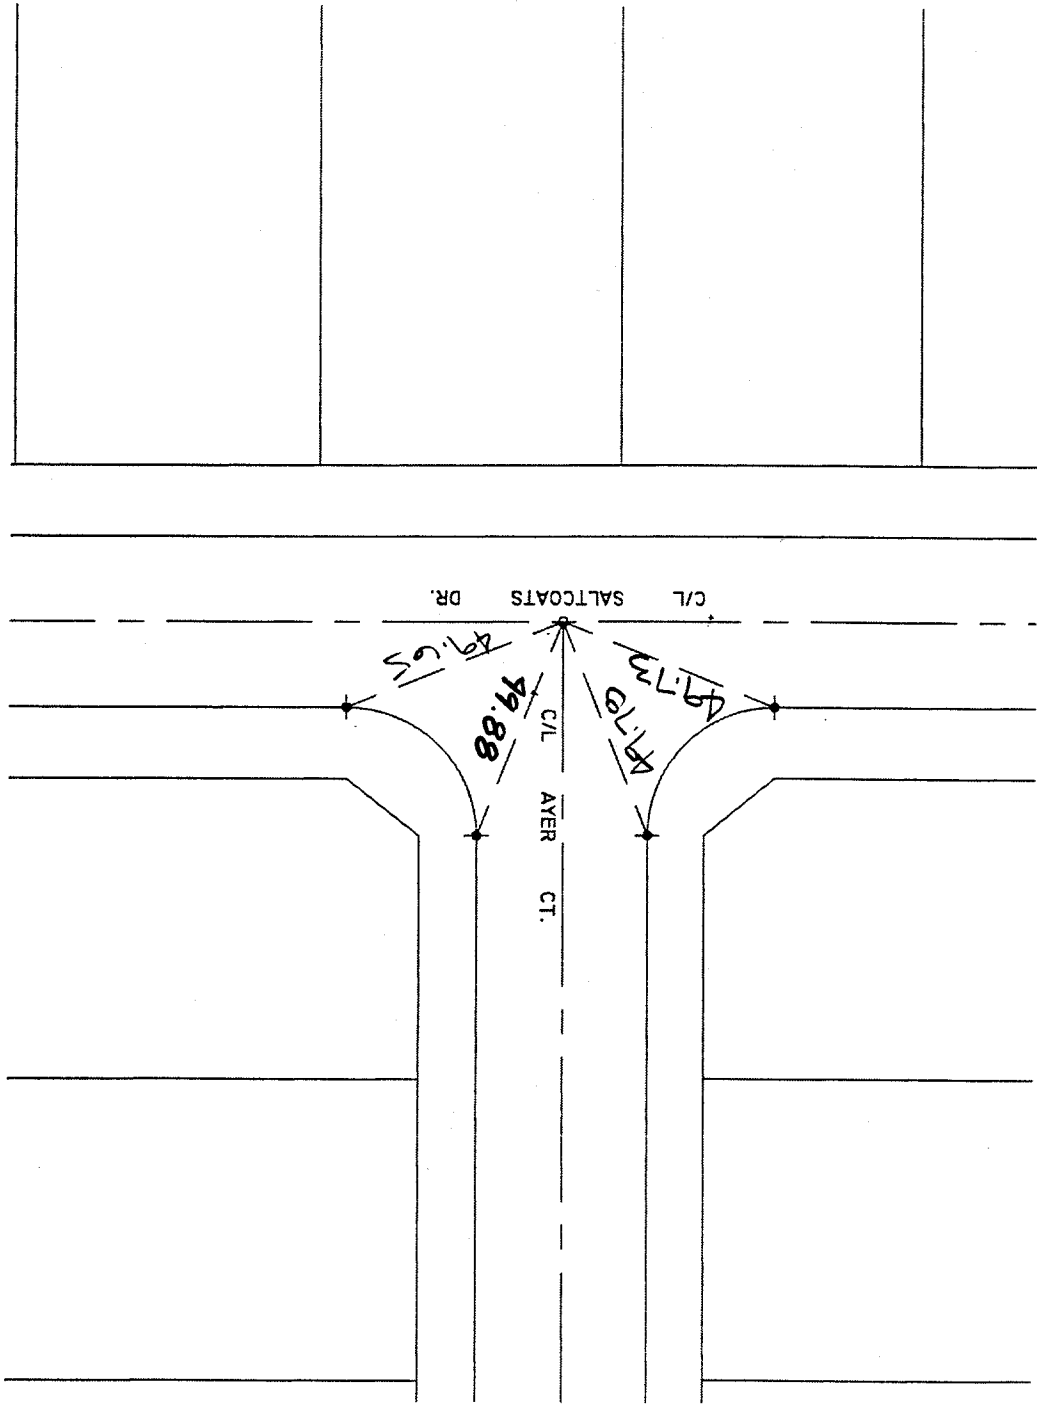

SCALE: 1"=40'

DATE: 9-3-98

DR. BY: PAP

F.B.:

CE
CANTY ENGINEERING GROUP, INC.
 CIVIL ENGINEERING - PLANNING - SURVEYING
 AVENUE, SUITE A-102, P.O. BOX 52050, RIVERSIDE, CA 92517
 TEL (909) 683 - 5234 FAX (909) 683 - 5301

FILE NO: 1032-006
 OF 9 SHEETS
 SHEET 7

Drawn, Geobria 9-3-98