

F.B.:

DR. BY: *pap*

DATE: *9.3.98*

SCALE: 1" = 40'

OFFICIAL TIE PLAT

CITY OF RIVERSIDE

CEG
CANTY ENGINEERING GROUP, INC.
CIVIL ENGINEERING - PLANNING - SURVEYING
2020 IDVA AVENUE, SUITE A-102, P.O. BOX 52050, RIVERSIDE, CA 92517
TEL (909) 683 - 5234 FAX (909) 683 - 5301

FILE NO: *1092.006*

OF 9 SHEETS

9

SHEET

TR. 27982-3

- LEGEND**
- - SET 1"LP.W/RCE 17550 PASTIC PLUG FLUSH
 - - SET RAMSET NAIL ON T.C.
 - △ - SET NAIL W/RCE 17550 TAG ON T.C.
 - - SET SPIKE W/WASHER STAMPED RCE 17550 FLUSH




STREET: **SALTCOATS DR.**

X-STREET

GREENOCK WAY

7112. T/F

OFFICE USE ONLY

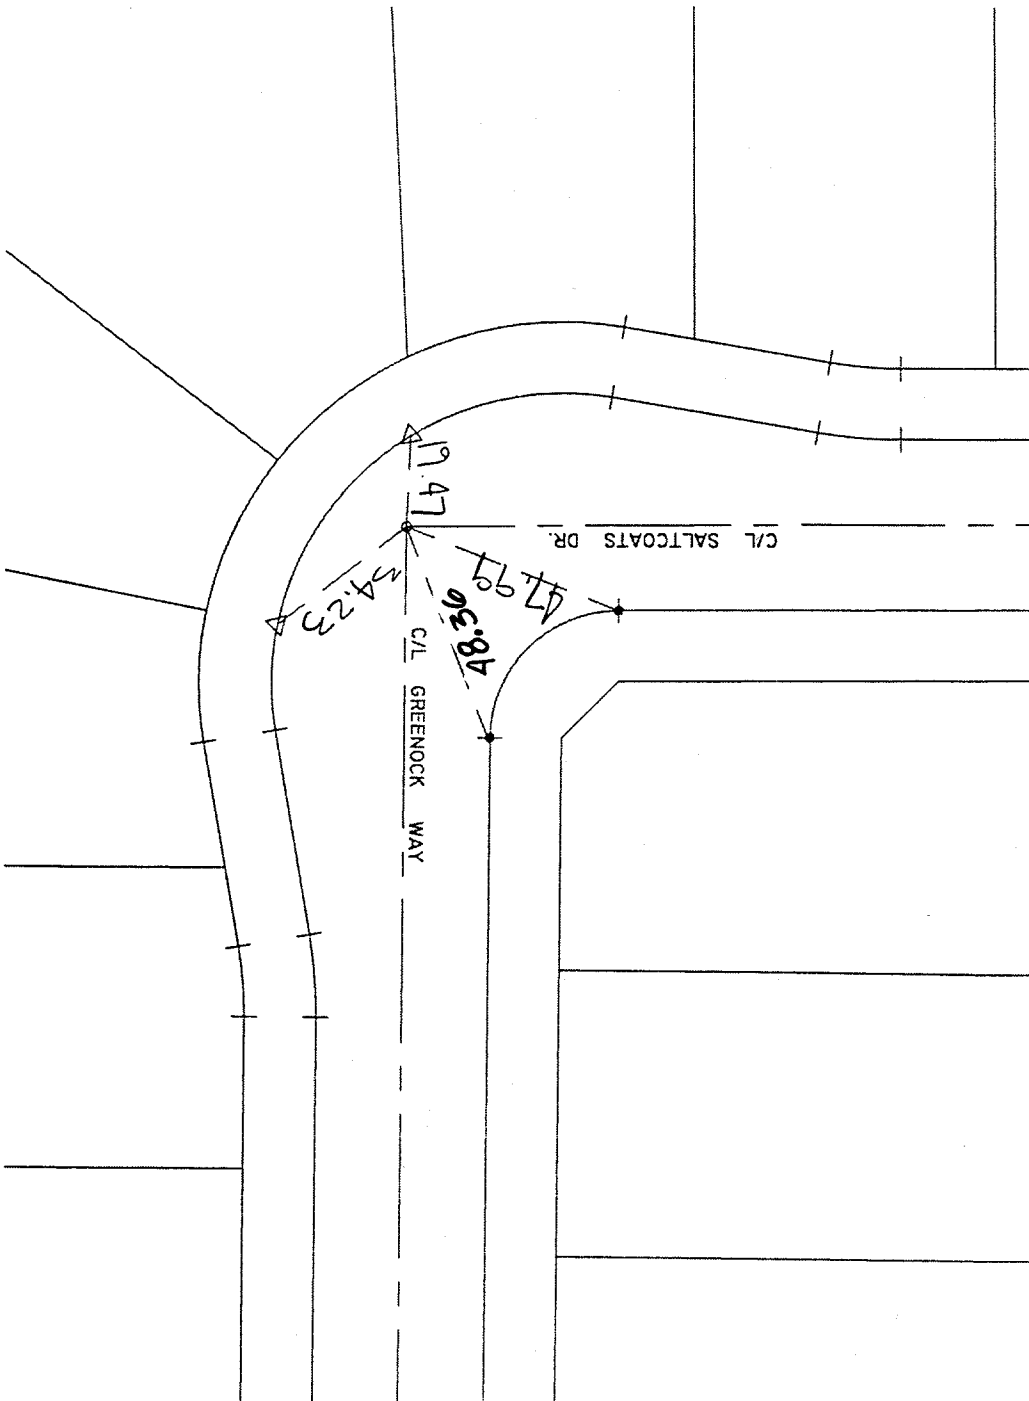

9-3-98
Round, Graphix