


F.B.: N/A
 W.O.: 4768
 DR. BY: MARK
 DATE: 2/5/99
 SCALE: 1:40

adkan ENGINEERS
 CIVIL ENGINEERING SURVEYING PLANNING
 6820 AIRPORT DRIVE, RIVERSIDE, CA 92504
 TEL: (909) 688-0241 FAX: (909) 688-0599
 UNDER THE SUPERVISION OF: ACE 47887 2/21/99

OFFICIAL TIE PLAT
CITY OF RIVERSIDE

FILE NO.: W/A
 OF 2 SHEETS
 SHEET 2

STREET **SAN CRISTOBAL DR.** OFFICE USE ONLY
7115 TIE
 X-STREET **CUL-DE-SAC.**

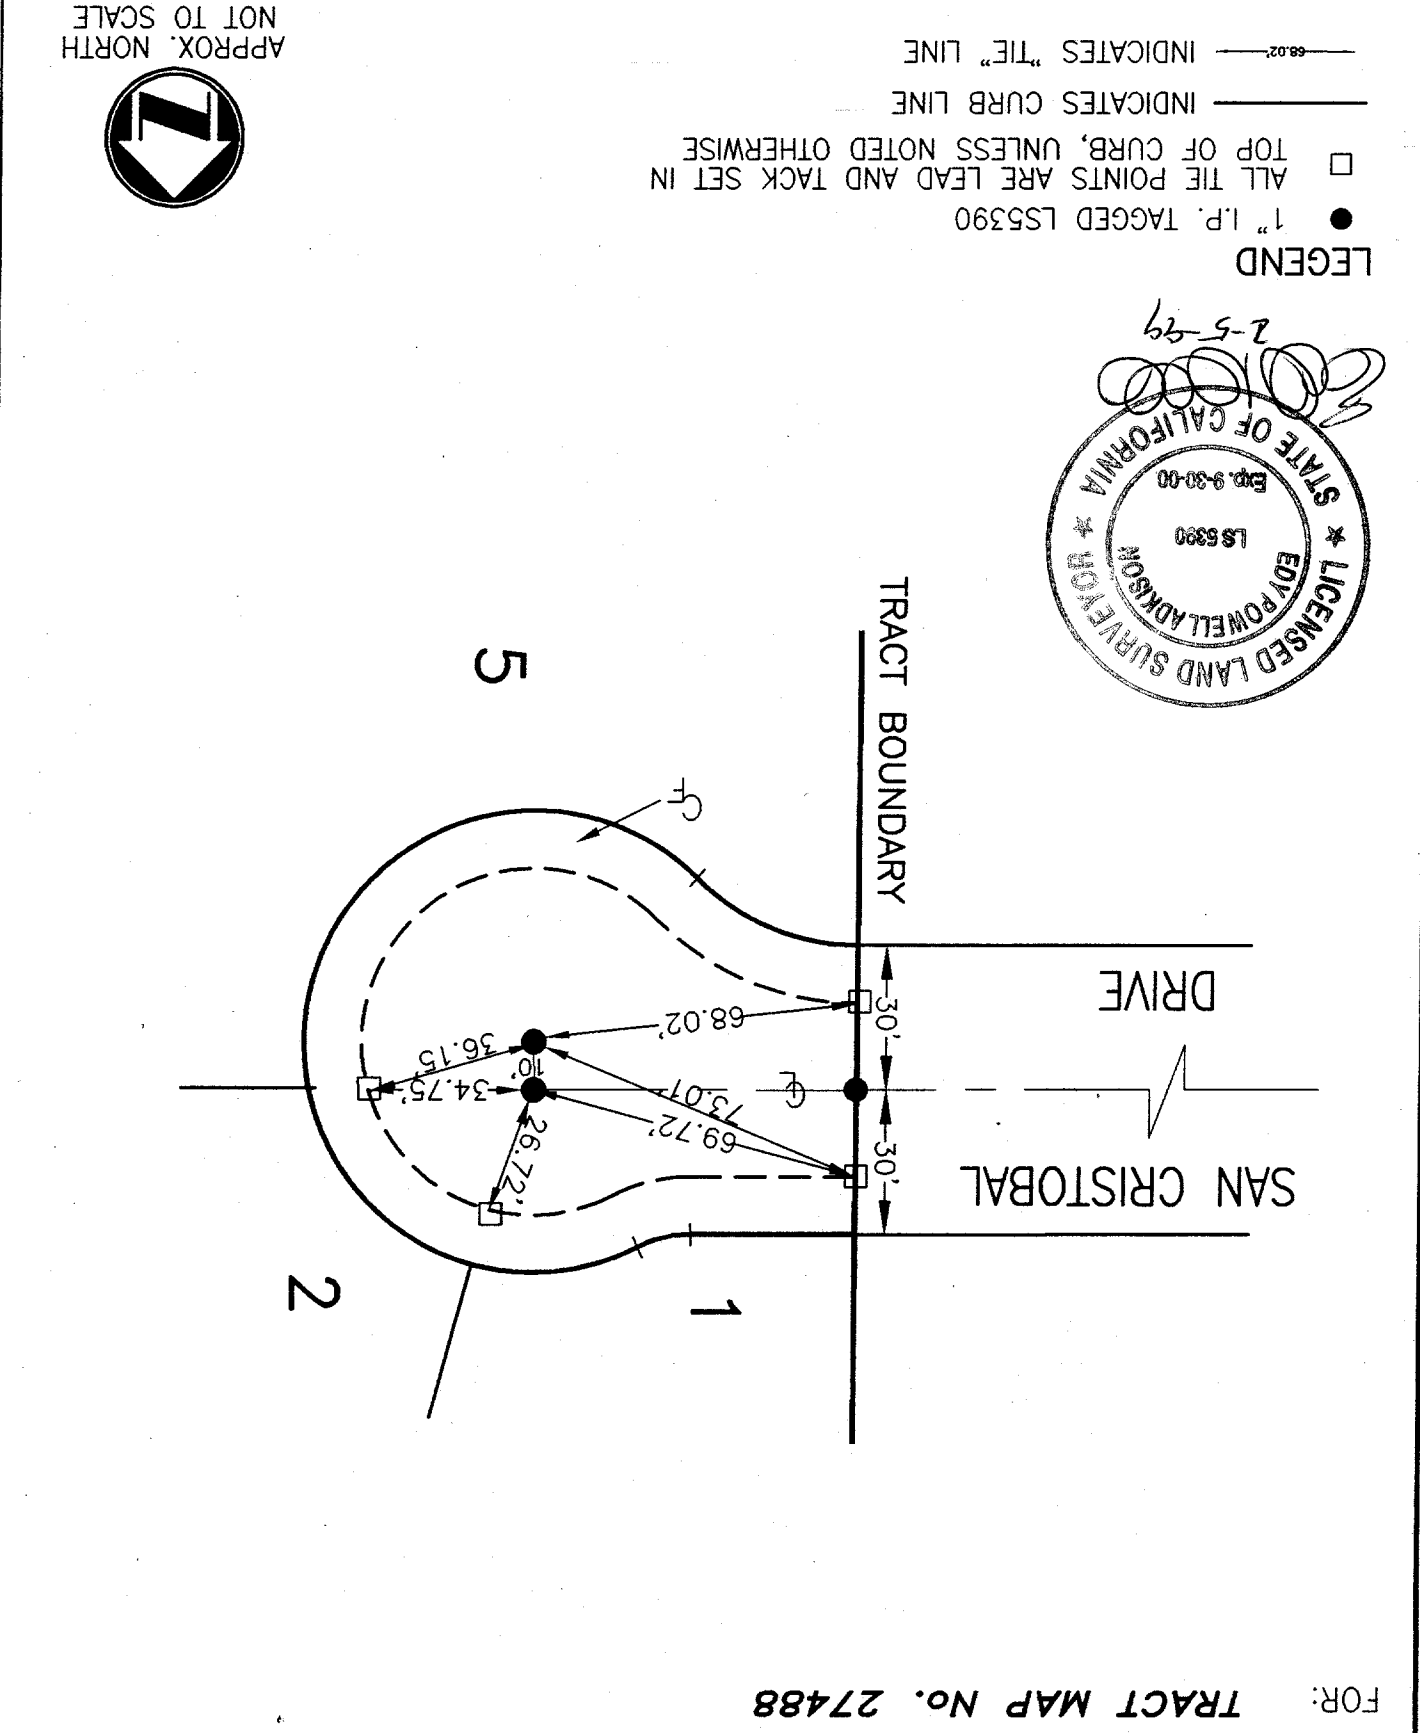

FOR: TRACT MAP No. 27488