


SURVEY NOTES SAND HILL DE @ STONY BROOK CI @ ORANGE TERRACE TR

W.O. No. 13251 Date 10-2-95
 SURVEY PARTY Rolla Iveta REF. A.M.

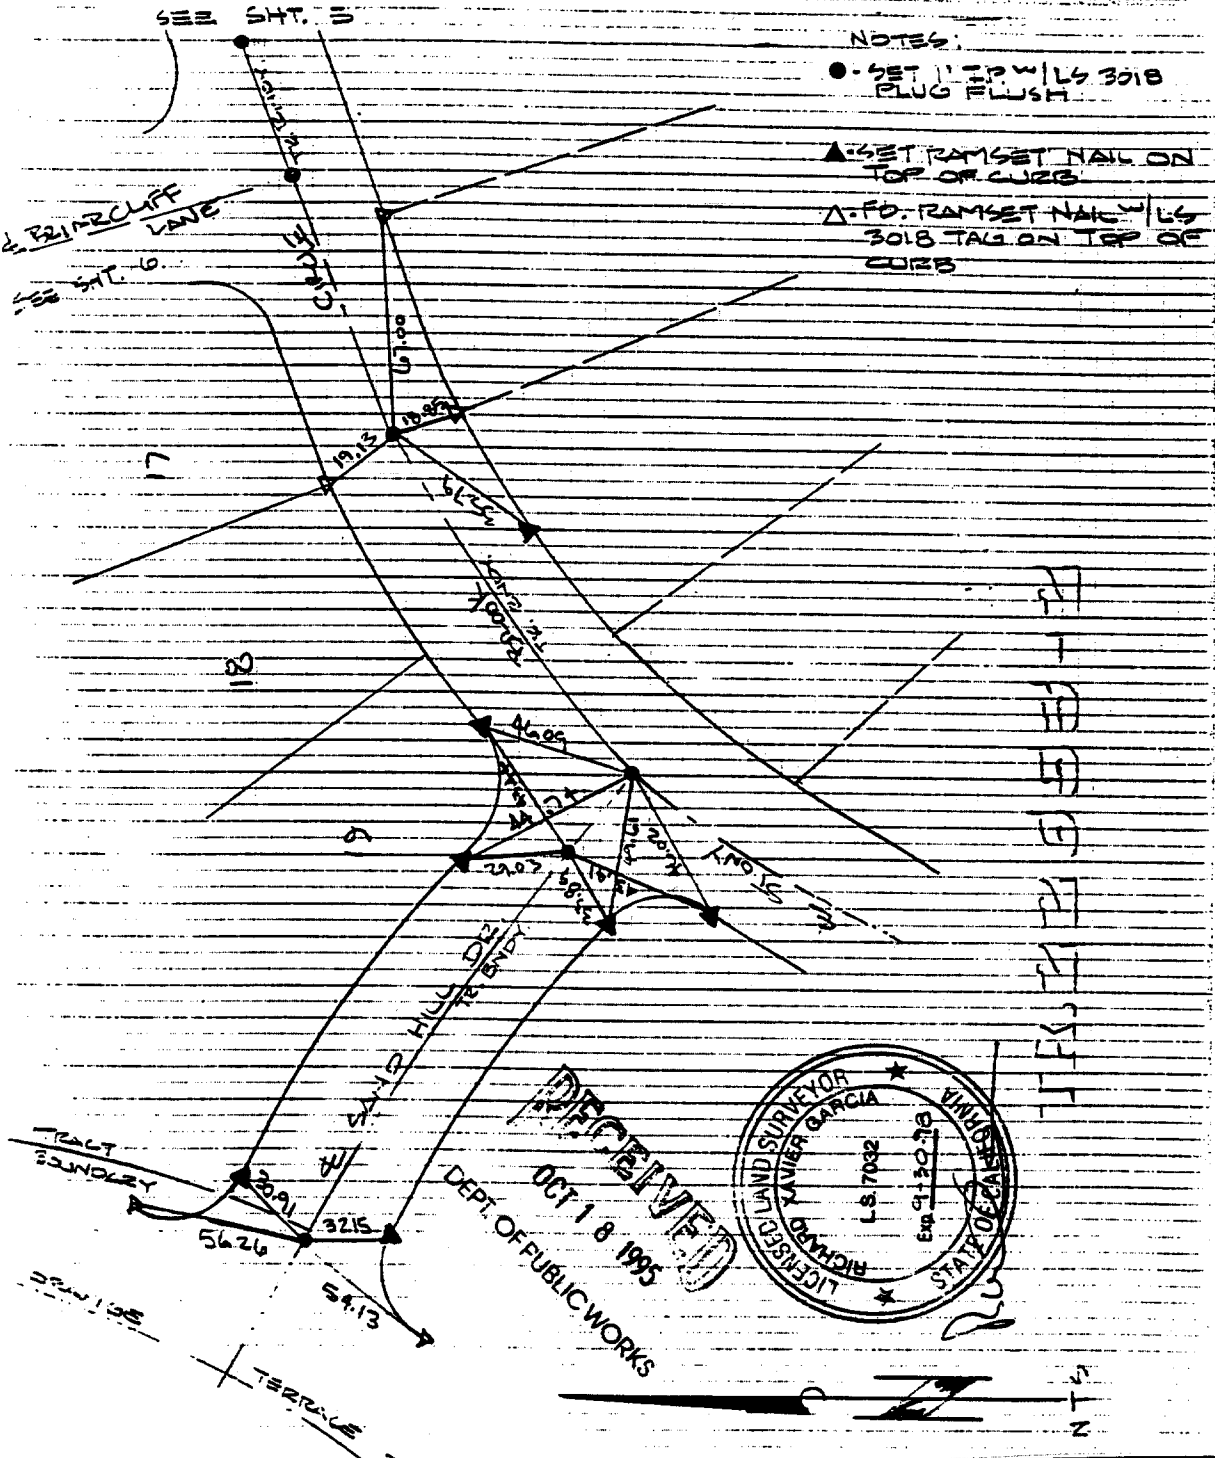

NOTES:
 ● SET 1" IP W/LG 3018 PLUG FLUSH
 ▲ SET RAMSET NAIL ON TOP OF CURB
 △ FD. RAMSET NAIL W/LG 3018 TAG ON TOP OF CURB

Street: SANDHILL DR. 7125, 71E
 X-Street: ORANGE TERRACE PKWY @ STONY BROOK
 OFFICIAL USE ONLY

- ✕ FD. Ramset Nail on T/C
- FD. LD. & TK. on T/C
- FD. "C" Nail on T/C
- Set LD. & TK. on T/C

Scale:
 Date: 10-2-95
 Drawn by:
 W.O.: 13251
 F.B.: 13251/335

OFFICIAL TIE PLAT
 CITY OF RIVERSIDE

These ties are for the purpose of perpetuating the found monumentation. No claim is made as to the relationship of the points or lines shown hereon to true boundary locations.

TR 22653-4
 Sheet 1 of 1
 File No.: