


714.712

TR. No 4783

DATE AUG. 3, 1977, 72-283

Joe Aguilera H. Evans S. MacFarlane FB 1029 PAGE 249

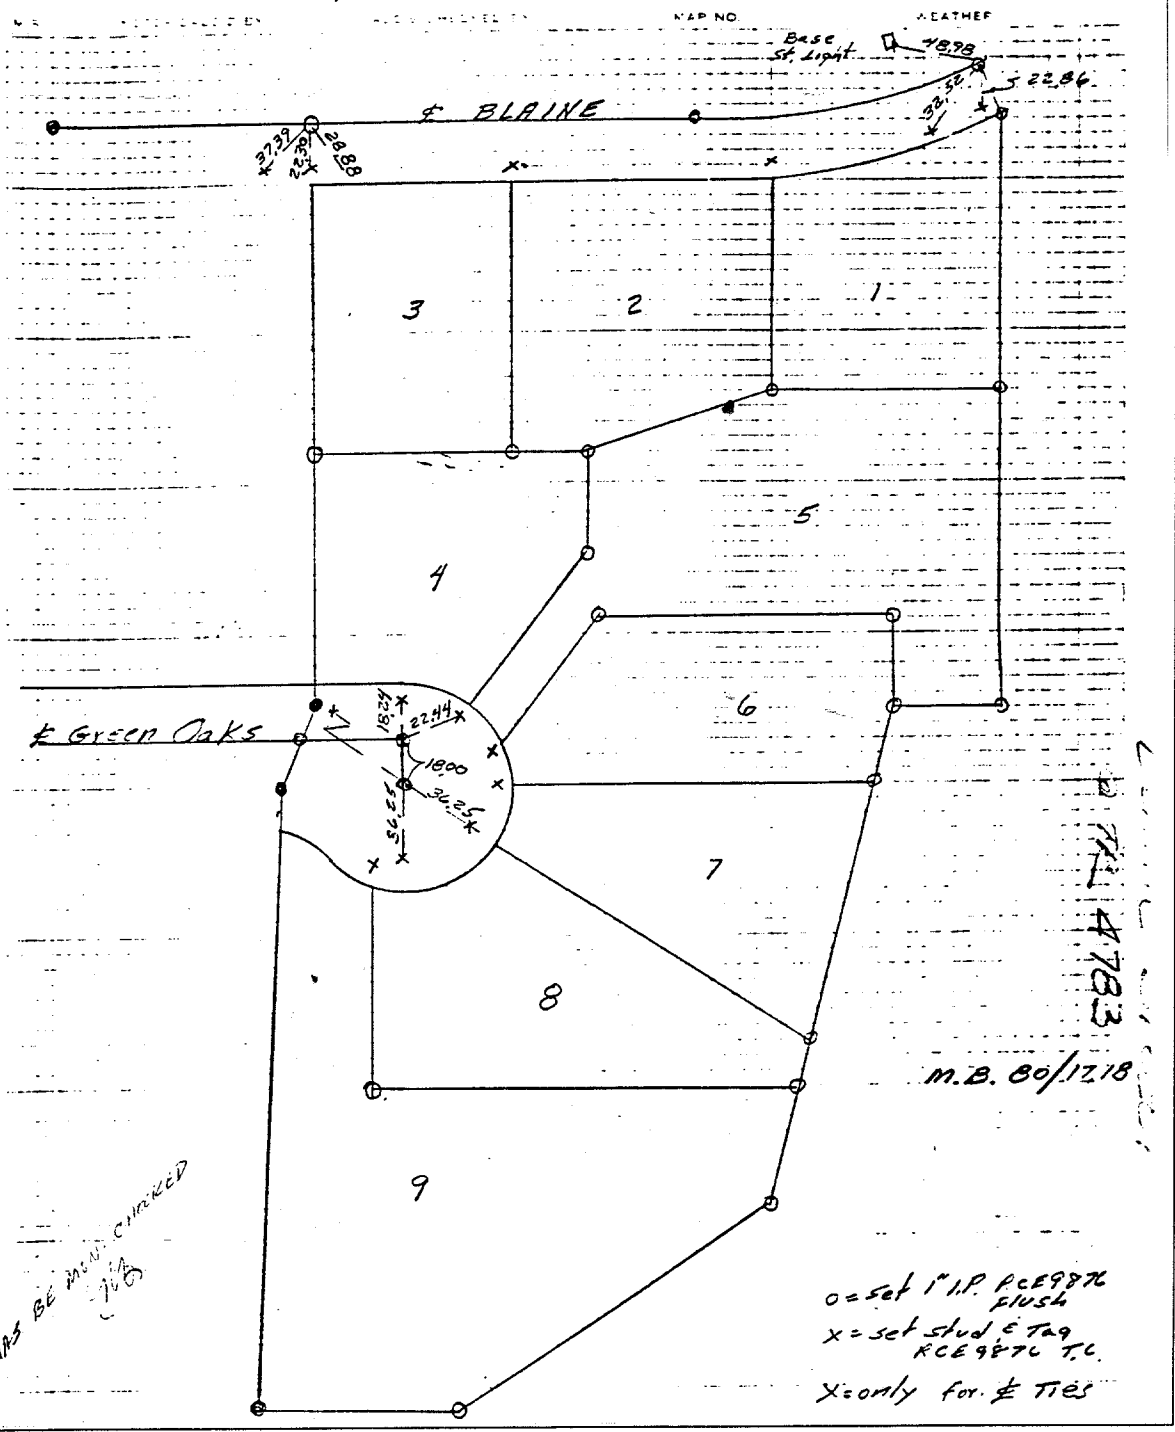

HAS BE MONUMENTED  
7/15

o = set 1" I.P. RCE9876  
FINISH  
x = set stud 5/16"  
RCE9876 T.C.  
x = only for & TIES

Street: **BLAINE ST.**  
**714.712**  
X-Street: \_\_\_\_\_  
OFFICIAL USE ONLY

TR 4783

M.B. 80/12/18

- × FD. Ramset Nail on T/C
- FD. LD. & TK. on T/C
- FD. "C" Nail on T/C
- Set LD. & TK. on T/C

Scale: \_\_\_\_\_  
 Date: \_\_\_\_\_  
 Drawn by: \_\_\_\_\_  
 W.O.: \_\_\_\_\_  
 F.B.: \_\_\_\_\_

## OFFICIAL TIE PLAT

### CITY OF RIVERSIDE

*These ties are for the purpose of perpetuating the found monumentation. No claim is made as to the relationship of the points or lines shown hereon to true boundary locations.*

TR 4783

Sheet 1 of 1

File No.: \_\_\_\_\_