


Street: SANTA ANA RD X-Street: _____
7152.71E OFFICIAL USE ONLY

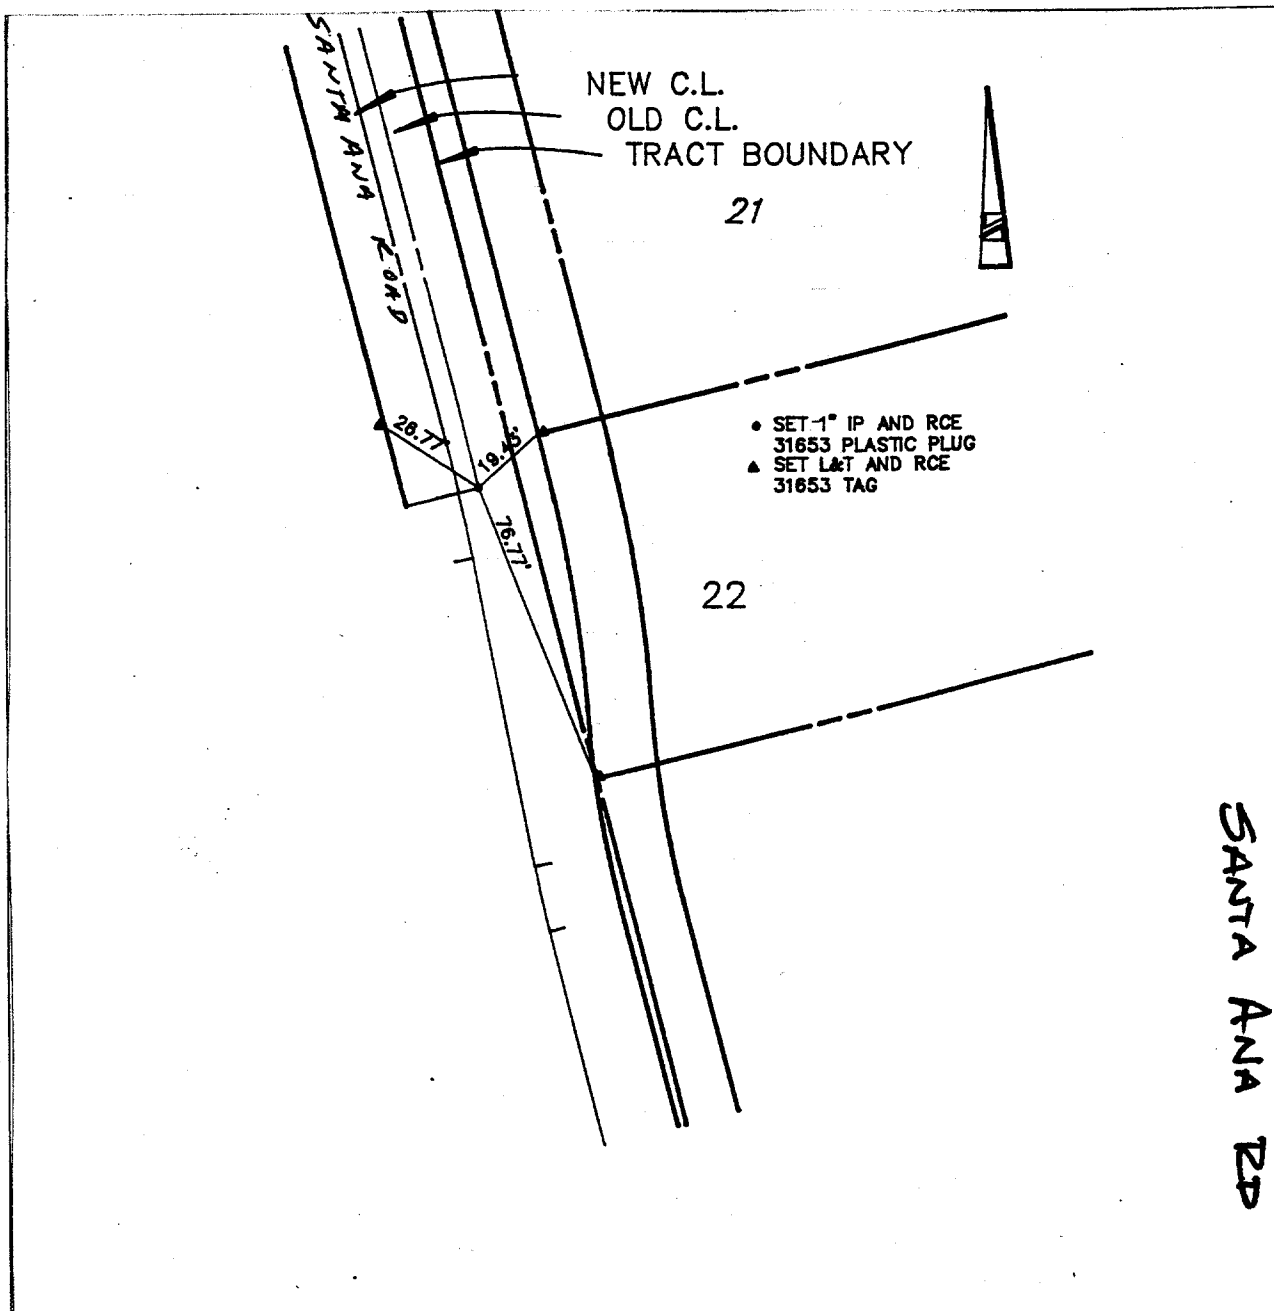

LAND DEVELOPMENT DESIGN CORPORATION
 1921 S. ARCHIBALD AVE., STE. N
 ONTARIO, CA 91761
 (714) 930-1486
 FAX (714) 930-1488
 PLANNING • CIVIL • SURVEYING

DATE:	SCALE:	SHEET:	JOB NO.	TR
11-18-91	1"=40'	2-5	2850	25246

- ✕ FD. Ramset Nail on T/C
- FD. LD. & TK. on T/C
- FD. "C" Nail on T/C
- Set LD. & TK. on T/C

Scale:	<h2>OFFICIAL TIE PLAT</h2> <h3>CITY OF RIVERSIDE</h3>	TR 25246
Date:		
Drawn by:	<i>These ties are for the purpose of perpetuating the found monumentation. No claim is made as to the relationship of the points or lines shown hereon to true boundary locations.</i>	Sheet 1 of 1
W.O.:		File No.:
F.B.:		