


Street: ~~7161 TIE~~ LARKSPUR RD. X-Street: SAN VICENTE AVE.
 OFFICIAL USE ONLY

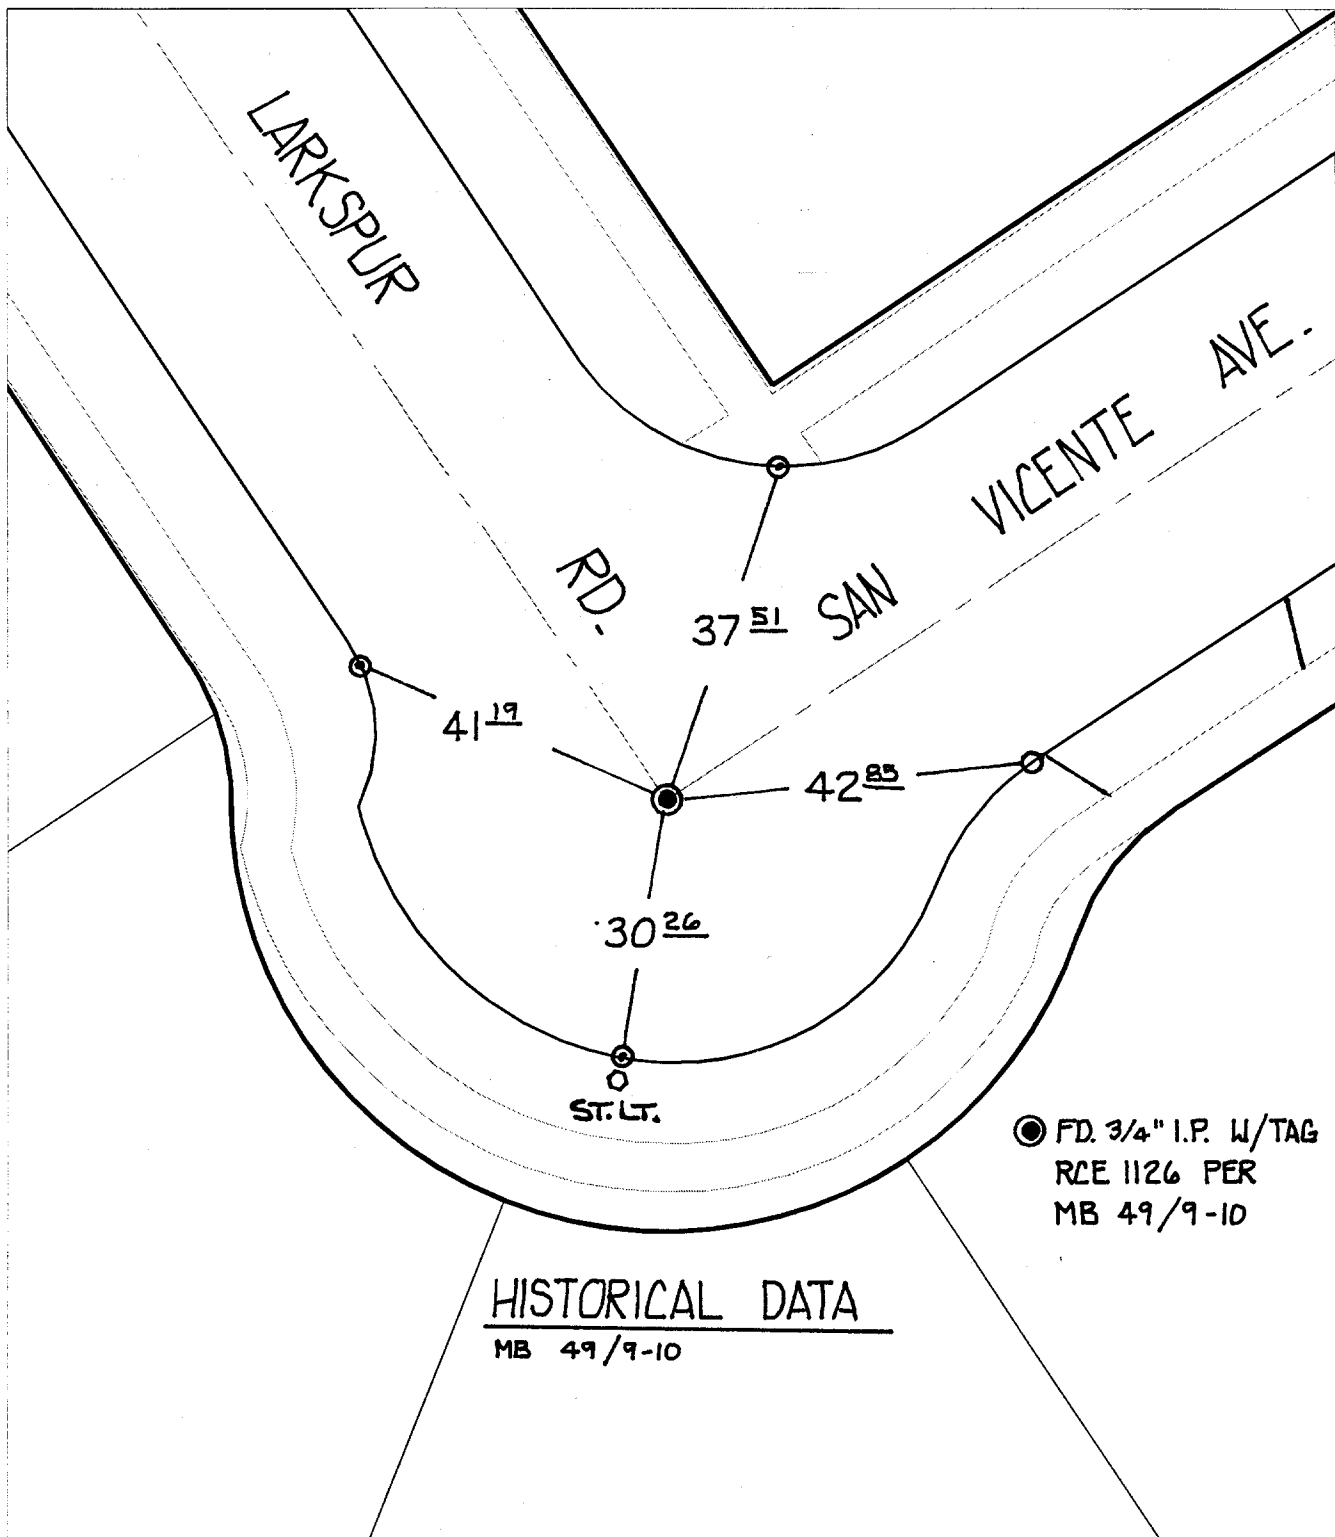

HISTORICAL DATA
 MB 49/9-10


● FD. 3/4" I.P. W/TAG
 RCE 1126 PER
 MB 49/9-10

- ✕ FD. Ramset Nail on T/C
- FD. LD. & TK. on T/C
- FD. "C" Nail on T/C
- Set LD. & TK. on T/C

Scale: 1" = 20'
 Date: 08/23/99
 Drawn by: L. Harris
 W.O.:
 F.B.:

OFFICIAL TIE PLAT
CITY OF RIVERSIDE

These ties are for the purpose of perpetuating the found monumentation. No claim is made as to the relationship of the points or lines shown hereon to true boundary locations.



Sheet 2 of 2
 File No.: