


Street: SARATOGA ST. 7169 TIF
 X-Street: INDIANA & OMAR & SHIRLEY
 OFFICIAL USE ONLY

N
 FB 600/619.
 5-28-56-5th
 FB 595/71
 11-30-56
 SHIRLEY ST.

SARATOGA HUGHES ALLEY ST.

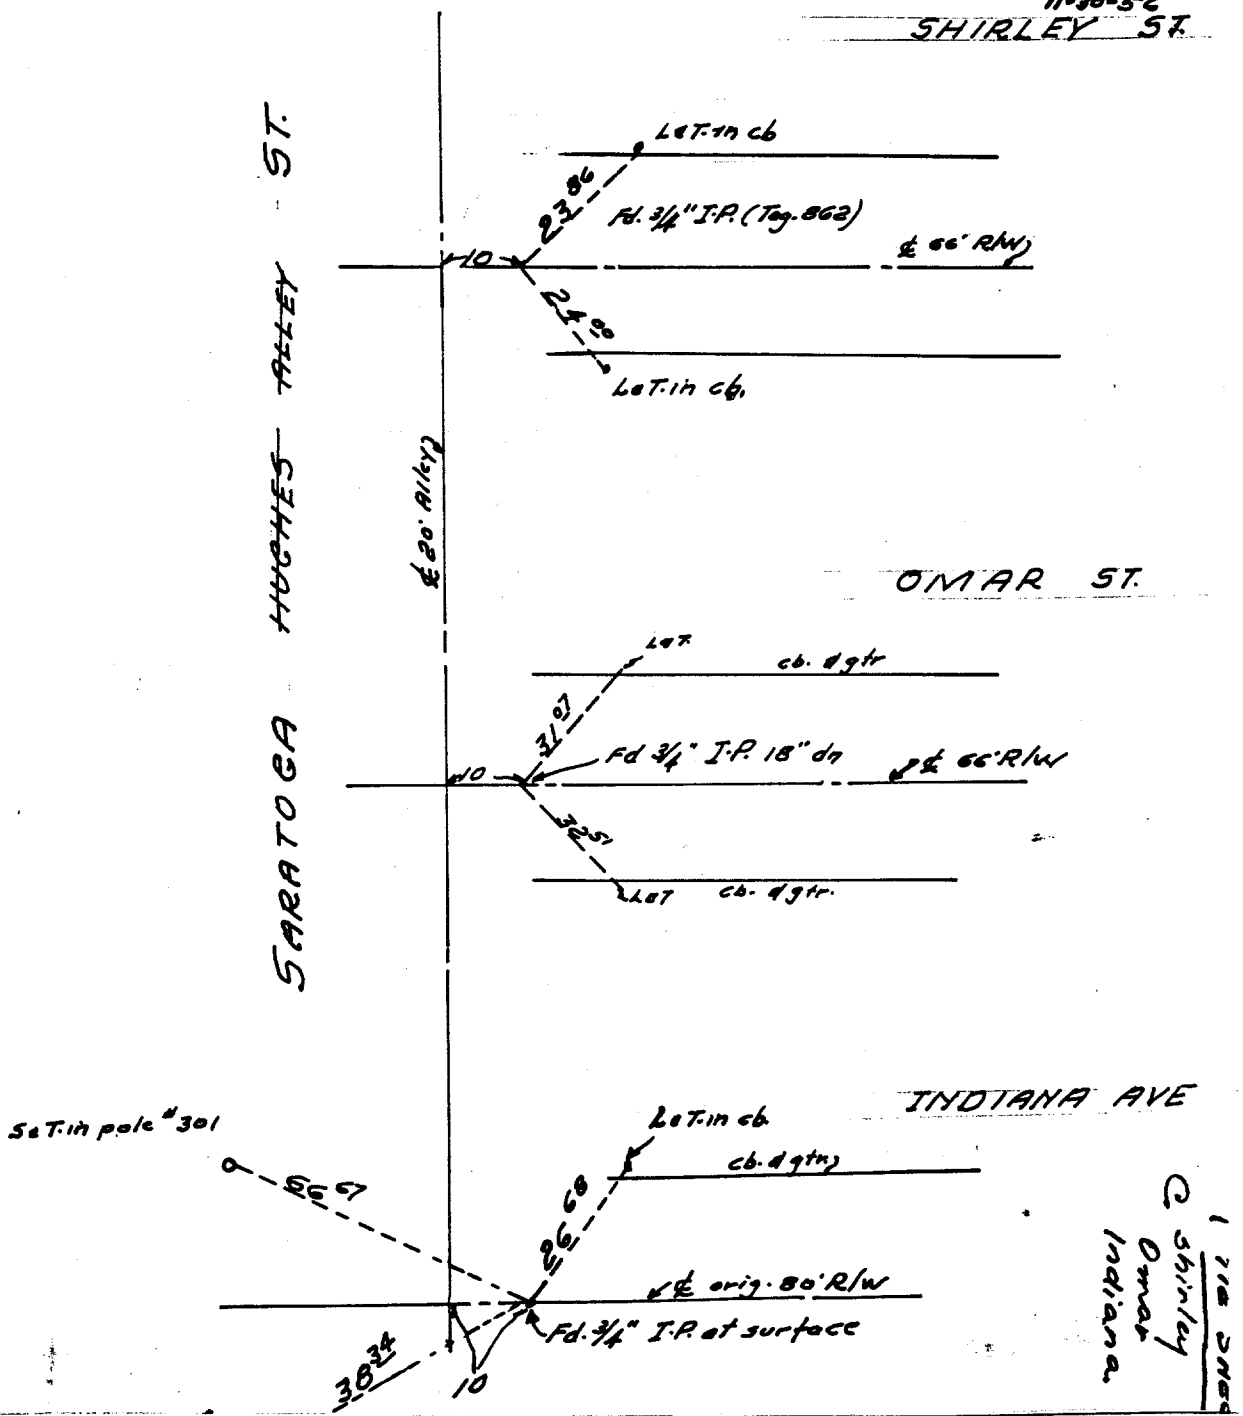

- ✕ FD. Ramset Nail on T/C
- FD. LD. & TK. on T/C
- FD. "C" Nail on T/C
- Set LD. & TK. on T/C

Scale:	OFFICIAL TIE PLAT CITY OF RIVERSIDE	These ties are for the purpose of perpetuating the found monumentation. No claim is made as to the relationship of the points or lines shown hereon to true boundary locations.	Sheet 1 of 1
Date:			
Drawn by:			
W.O.:	File No.:		
F.B.:			