


Street: SCARBOROUGH PL.
7777, TIE
 X-Street: MIDDLEBOROUGH RD.

OFFICIAL USE ONLY

J.F. DAVIDSON ASSOCIATES

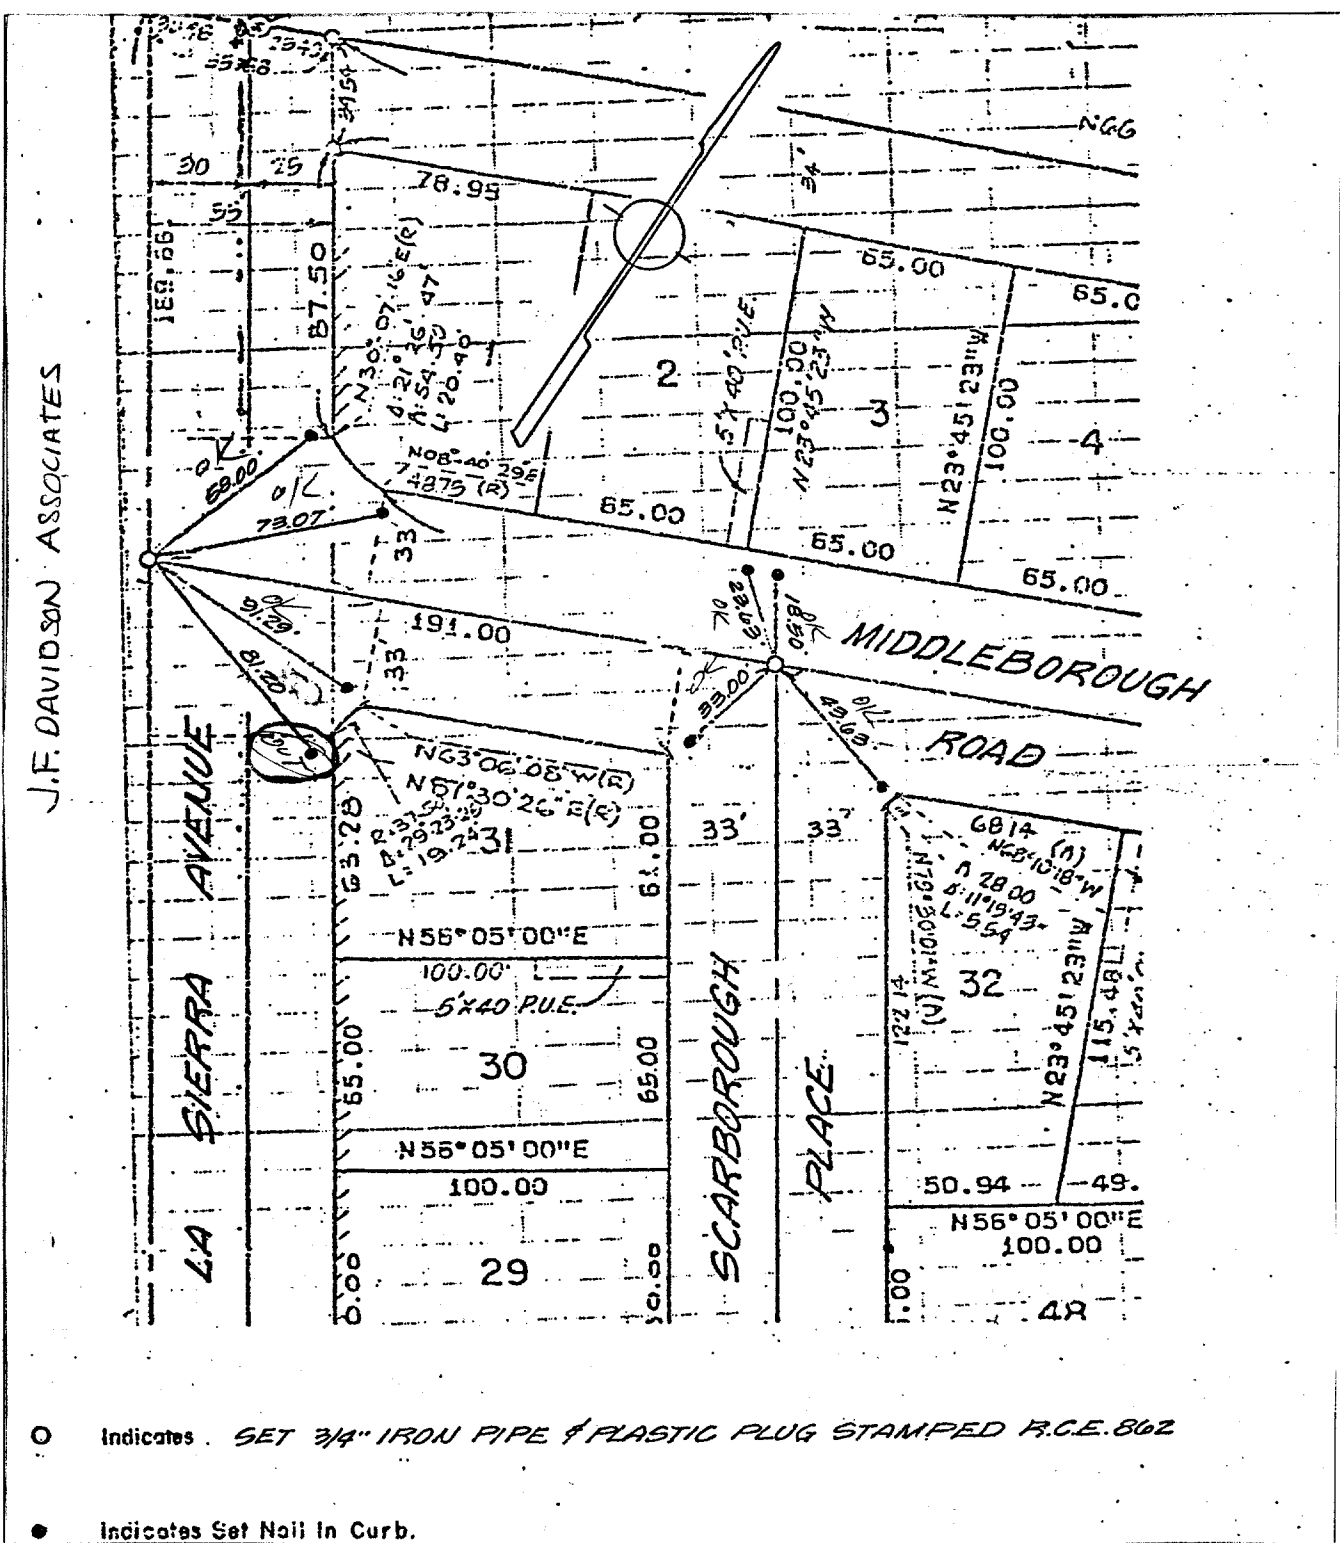

○ Indicates SET 3/4" IRON PIPE & PLASTIC PLUG STAMPED R.C.E. 862
 ● Indicates Set Nail in Curb.

× FD. Ramset Nail on T/C ● FD. LD. & TK. on T/C
 ■ FD. "C" Nail on T/C ○ Set LD. & TK. on T/C

Scale: 1" = 60'
 Date: MAY 1978
 Drawn by:
 W.O.:
 F.B.:

OFFICIAL TIE PLAT
CITY OF RIVERSIDE
 These ties are for the purpose of perpetuating the found
 monumentation. No claim is made as to the relationship of
 the points or lines shown hereon to true boundary locations.

TRACT 5751
 Sheet 1 of 5
 File No.: