


Street: SCARBOROUGH PL.
 7128 TIE
 X-Street: STONEHENGE
 OFFICIAL USE ONLY

J.F. DAVIDSON ASSOCIATES

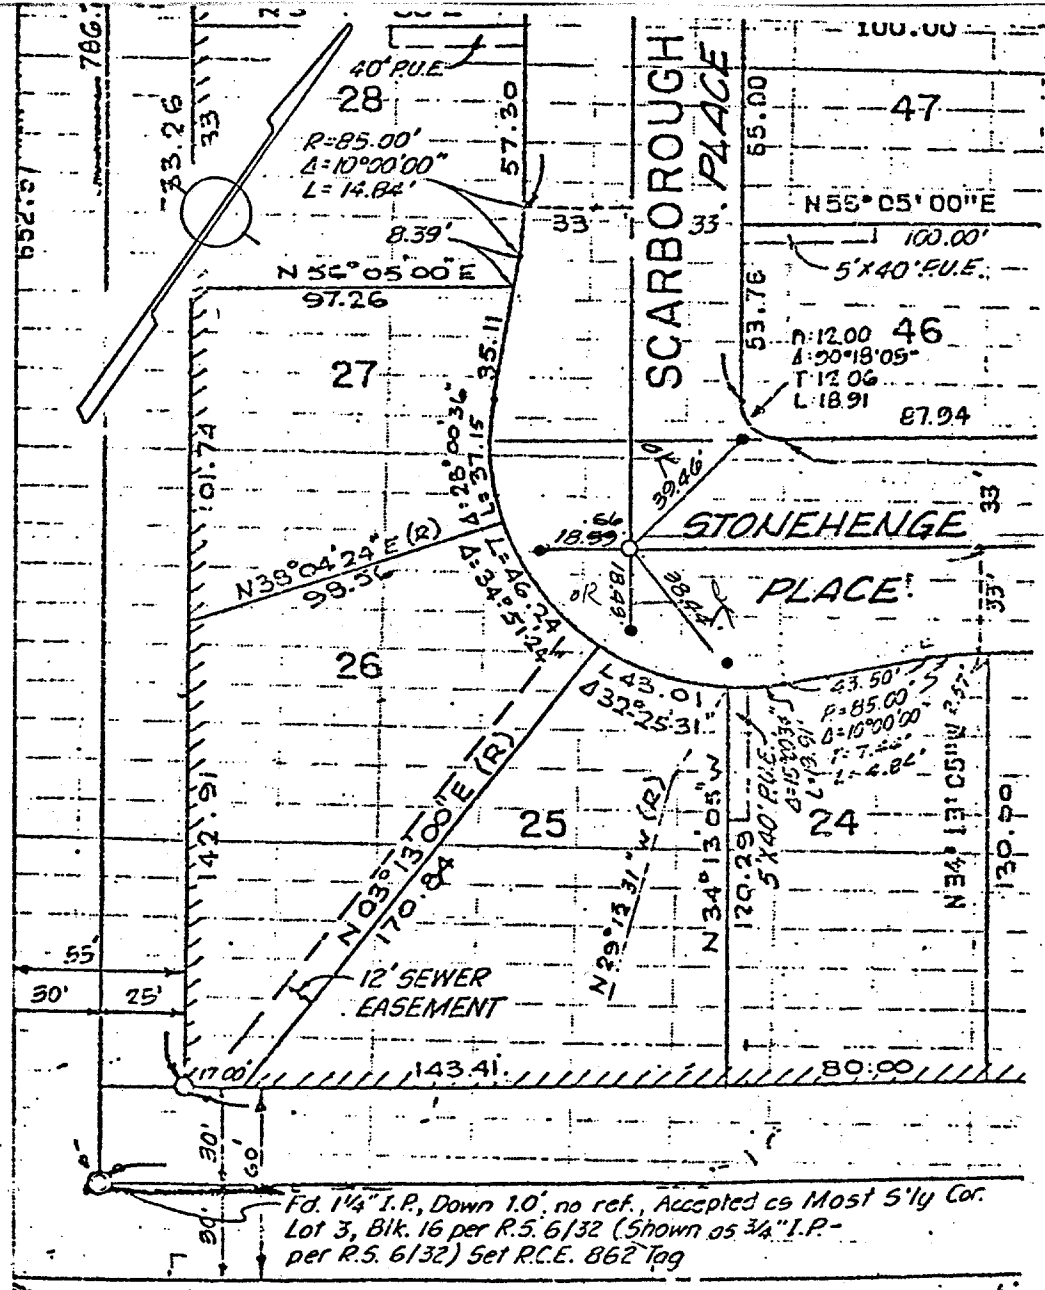

○ Indicates SET 3/4" IRON PIPE & PLASTIC PLUG STAMPED AGE. 862

● Indicates Set Nail in Curb.

✕ FD. Ramset Nail on T/C
 ■ FD. "C" Nail on T/C

● FD. LD. & TK. on T/C
 ○ Set LD. & TK. on T/C

Scale: 1" = 60'
 Date: MAY 1978
 Drawn by:
 W.O.:
 F.B.:

OFFICIAL TIE PLAT
CITY OF RIVERSIDE
*These ties are for the purpose of perpetuating the found
 monumentation. No claim is made as to the relationship of
 the points or lines shown hereon to true boundary locations.*

TRACT 5751
 Sheet 4 of 5
 File No.: