


SEA VISTA DR.

Street: SEA VISTA DR. W'LY X-Street: WHITE DOVE LANE
7196.77E OFFICIAL USE ONLY

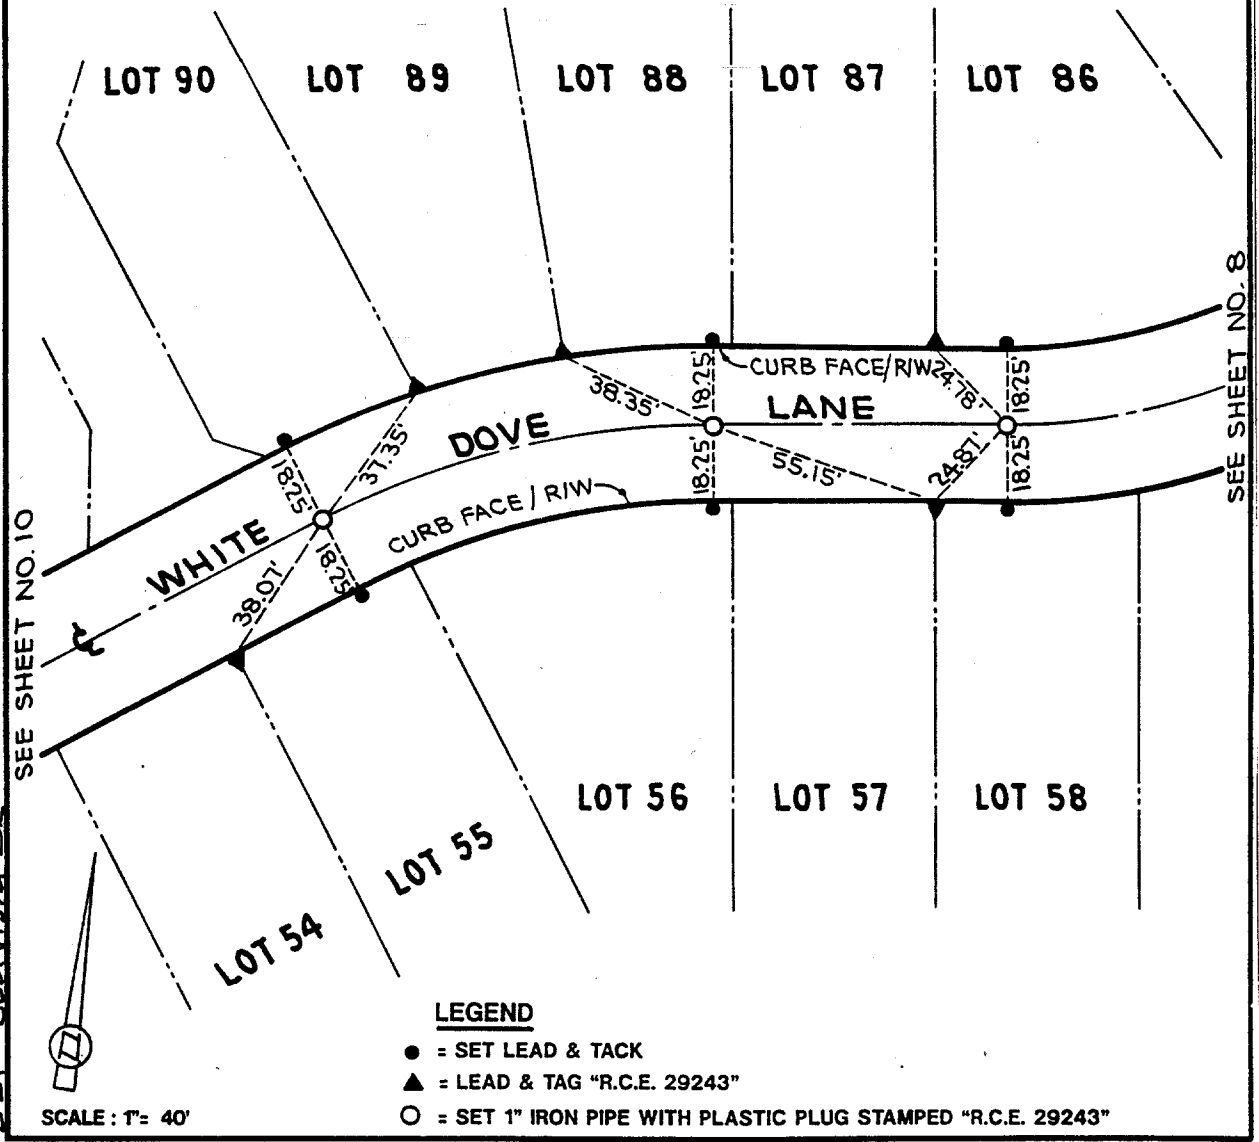


SEE SHEET NO. 10

SEE SHEET NO. 8

DOVE W'LY SEA VISTA DR.

- LEGEND**
- = SET LEAD & TACK
 - ▲ = LEAD & TAG "R.C.E. 29243"
 - = SET 1" IRON PIPE WITH PLASTIC PLUG STAMPED "R.C.E. 29243"

SCALE: 1" = 40'

 <p>CHARCHOL/HARTMAN & ASSOC. PLANNING • ENGINEERING • SURVEYING 27127 CALLE ARROYO • SUITE 1904 SAN JUAN CAPISTRANO, CALIFORNIA 92575 • (714) 681-8885</p>	CITY OF RIVERSIDE	€ SURVEY TIE	TRACT NO. 27289
			STREET / MONUMENT NO. WHITE DOVE LANE

- ✕ FD. Ramset Nail on T/C
- FD. LD. & TK. on T/C
- FD. "C" Nail on T/C
- Set LD. & TK. on T/C

Scale:	OFFICIAL TIE PLAT CITY OF RIVERSIDE	These ties are for the purpose of perpetuating the found monumentation. No claim is made as to the relationship of the points or lines shown hereon to true boundary locations.	Sheet 9 of 11
Date: NOV 1995			
Drawn by:			
W.O.:			
F.B.:			File No.: