


Street: SEA VISTA DRIVE N'LY X-Street: WHITE DOVE LANE
 71927TIE OFFICIAL USE ONLY

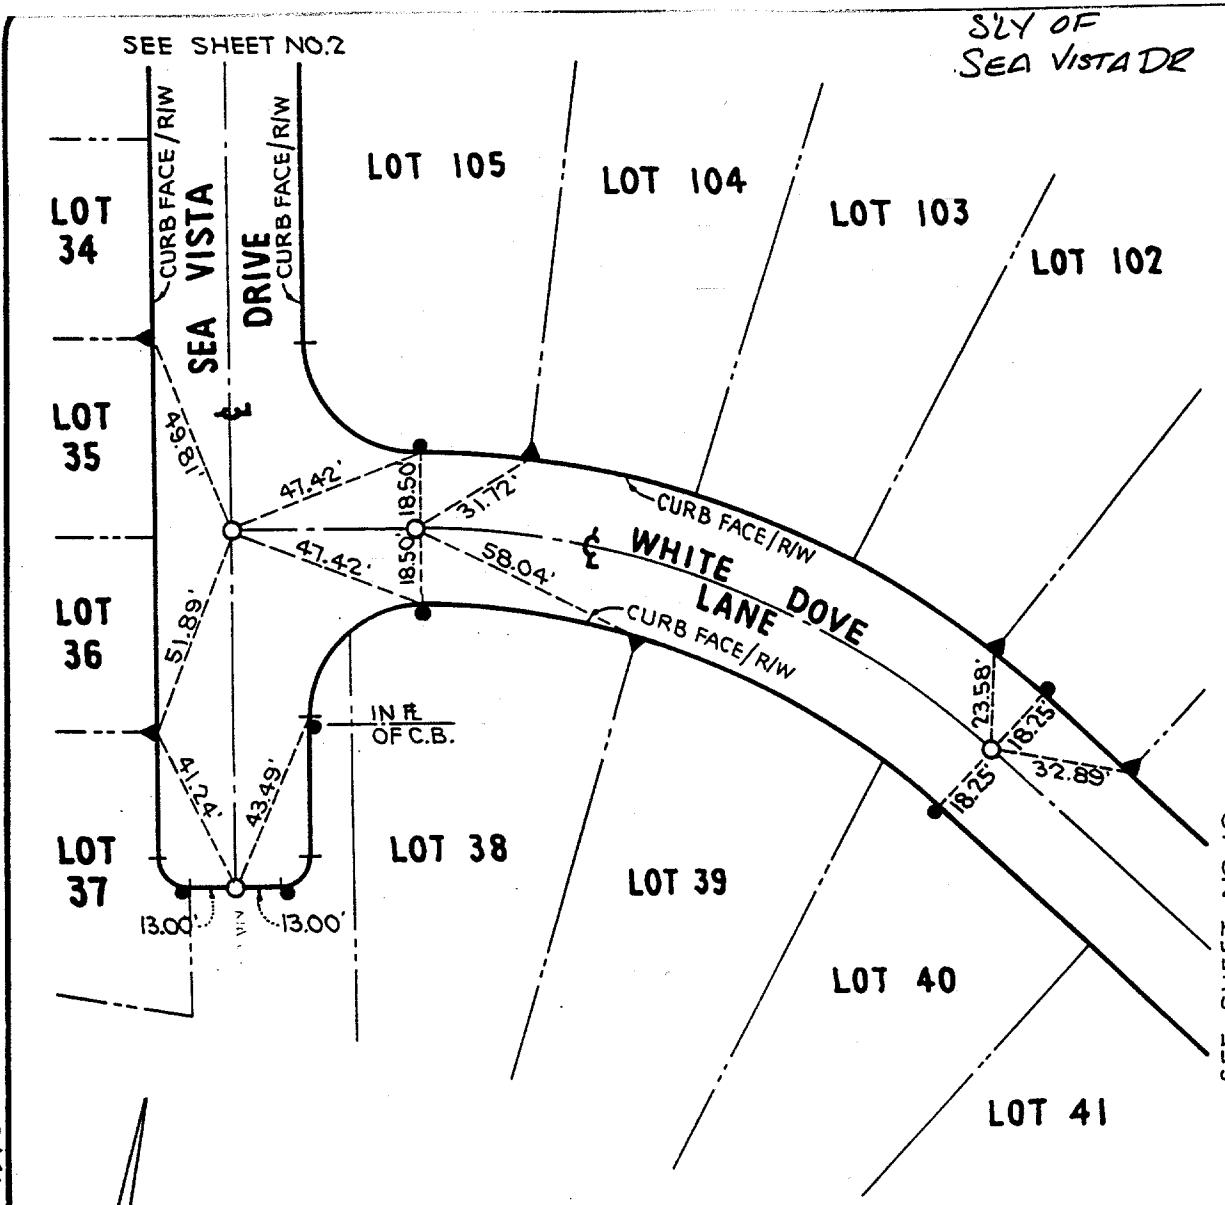

DOVE LN @ SEA VISTA DR.

LEGEND

- = SET LEAD & TACK
- ▲ = LEAD & TAG "R.C.E. 29243"
- = SET 1" IRON PIPE WITH PLASTIC PLUG STAMPED "R.C.E. 29243"

SCALE: 1" = 40'

CITY OF RIVERSIDE	☪ SURVEY TIE	TRACT NO. 27289
CHARCHOL/HARTMAN & ASSOC. PLANNING • ENGINEERING • SURVEYING <small>27127 CALLE ANCHOV • SUITE 1904</small>	STREET / MONUMENT NO. SEA VISTA DRIVE WHITE DOVE LANE	

- ☒ FD. Ramset Nail on T/C
- FD. LD. & TK. on T/C
- FD. "C" Nail on T/C
- Set LD. & TK. on T/C

Scale:

Date: NOV 1995

Drawn by:

W.O.:

F.B.:

OFFICIAL TIE PLAT
CITY OF RIVERSIDE

These ties are for the purpose of perpetuating the found monumentation. No claim is made as to the relationship of the points or lines shown hereon to true boundary locations.

Sheet 11 of 11

File No.: