


Street: SEC. CORNER
7200.TIF
 X-Street:
 OFFICIAL USE ONLY

T25 R5W
 3

9

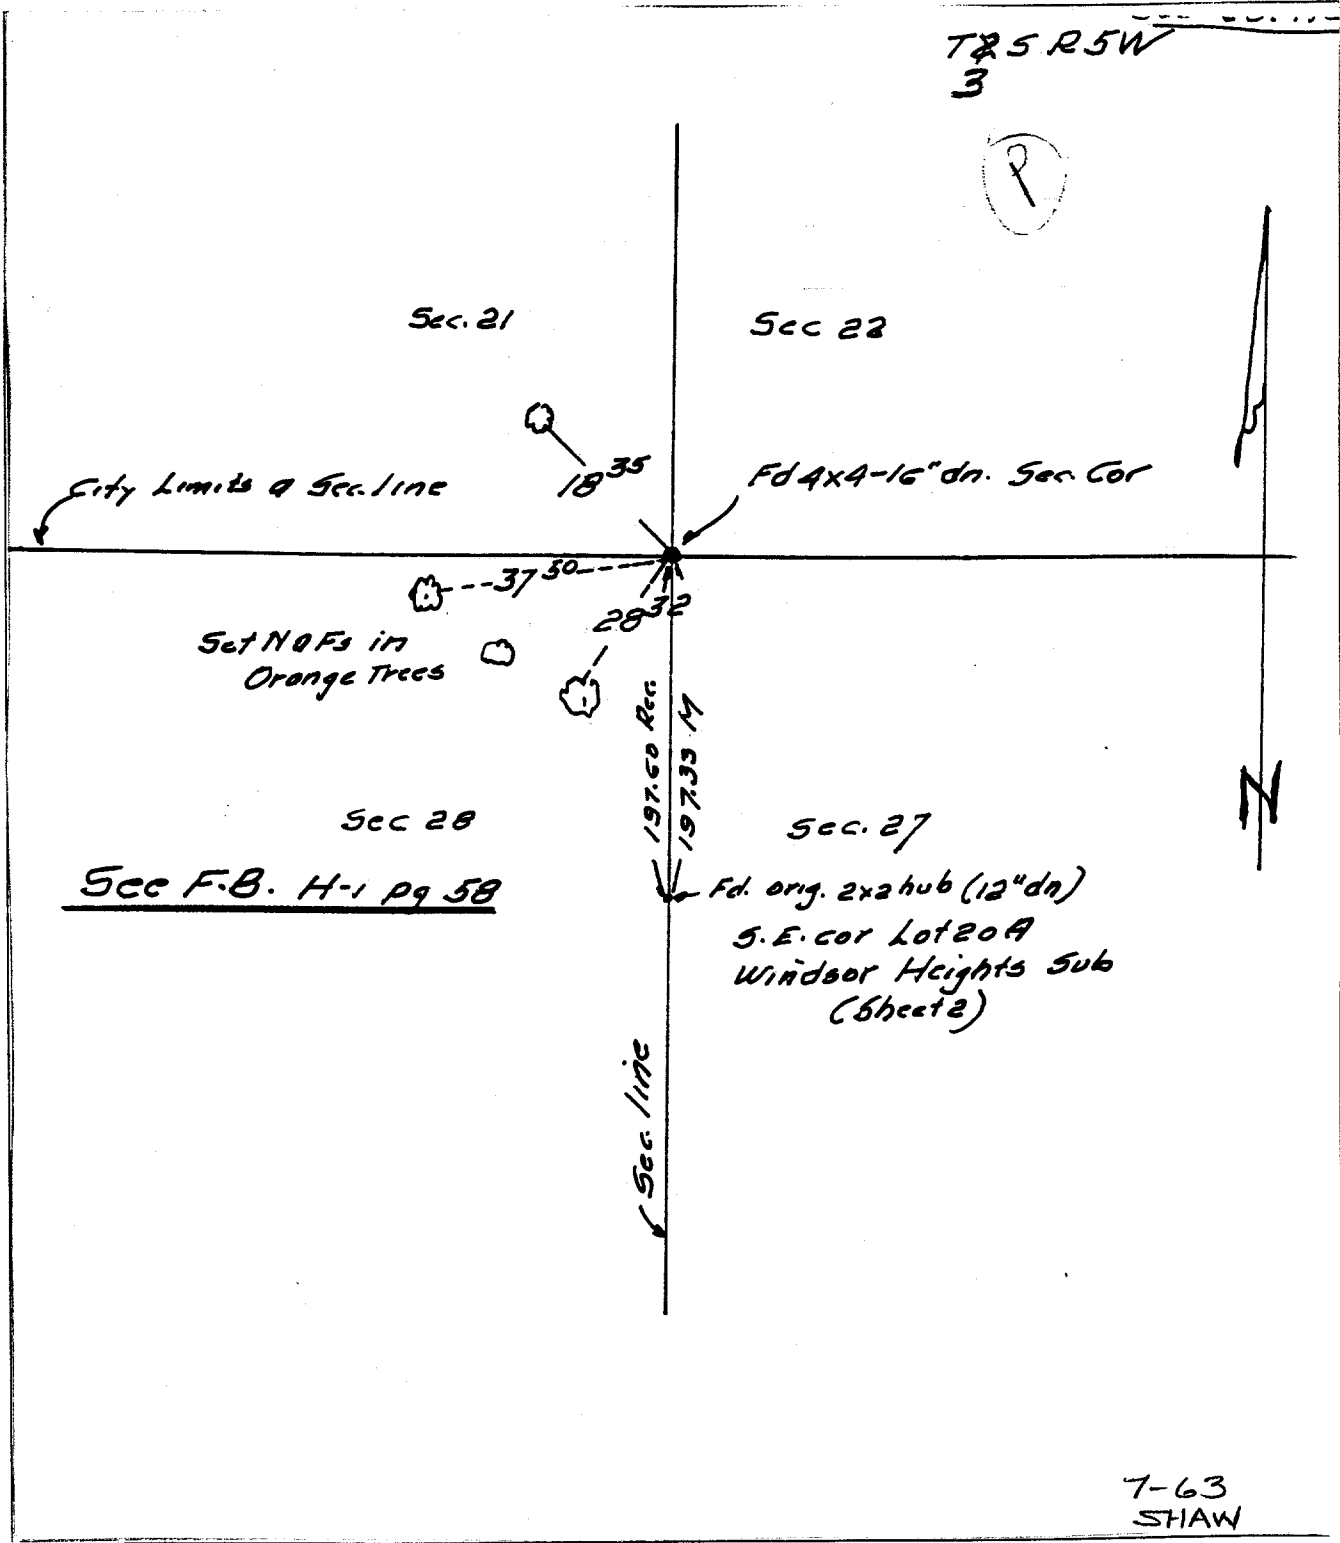

Sec 26
Sec F.B. H-1 pg 58

Sec. 27
 Fd. org. 2x2 hub (1 1/2" dn)
 S.E. cor Lot 20A
 Windsor Heights Sub
 (Sheet 2)

- ✕ FD. Ramset Nail on T/C
- FD. LD. & TK. on T/C
- FD. "C" Nail on T/C
- Set LD. & TK. on T/C

Scale:
 Date:
 Drawn by:
 W.O.:
 F.B.:

OFFICIAL TIE PLAT
CITY OF RIVERSIDE

These ties are for the purpose of perpetuating the found monumentation. No claim is made as to the relationship of the points or lines shown hereon to true boundary locations.

Sheet 1 of 1
 File No.: