


Street: SEISER COURT X-Street: WILDING PLACE
7205.TIF OFFICIAL USE ONLY

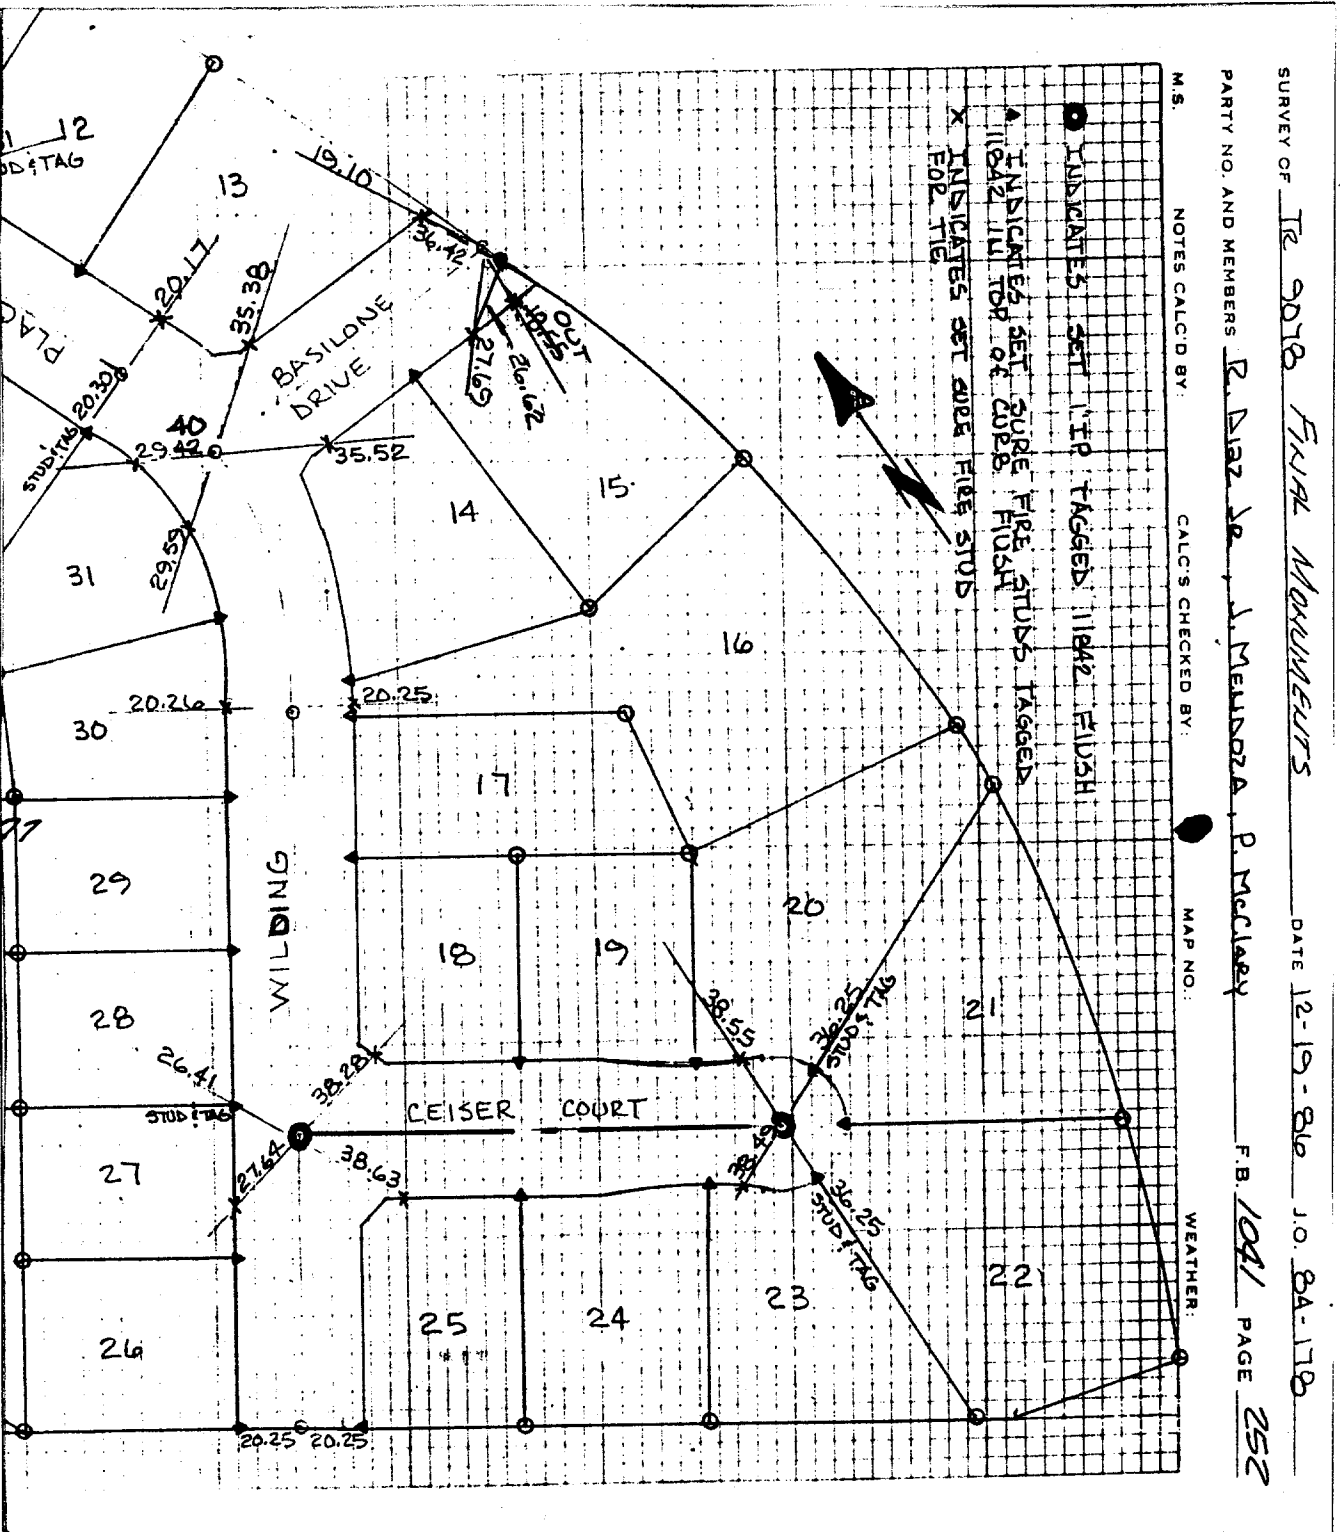

SURVEY OF TR 9078 Final Measurements DATE 12-19-86 J.O. 8A-178

PARTY NO. AND MEMBERS P. Diaz Jr., J. Mendoza, P. McClary F.B. 1041 PAGE 252

NOTES CALC'D BY: _____ MAP NO.: _____ WEATHER: _____

● INDICATES SET 'IP' TAGGED 11842 (FLUSH)
 ▲ INDICATES SET SURE FIRE STUDS TAGGED 11842 (TOP OF CURB FLUSH)
 X INDICATES SET SURE FIRE STDS FOR TIG

- ✕ FD. Ramset Nail on T/C
- FD. LD. & TK. on T/C
- FD. "C" Nail on T/C
- Set LD. & TK. on T/C

Scale: _____
 Date: 12-19-86
 Drawn by: _____
 W.O.: _____
 F.B.: 1041

OFFICIAL TIE PLAT
CITY OF RIVERSIDE

These ties are for the purpose of perpetuating the found monumentation. No claim is made as to the relationship of the points or lines shown hereon to true boundary locations.

TR 9078
 Sheet 1 of 1
 File No.: _____