


Street: SHADE TREE LANE X-Street: _____
7220.TIF OFFICIAL USE ONLY

(A)

SURVEY OF 1/5 of Lots 26-27-28 of Tract # 3699 DATE 1-22-70 J.O. 67-81C
 PARTY NO. AND MEMBERS PEREZ - DMT. JENKINS F.B. 1002 PAGE 129

M.B.: _____ NOTES CALC'D BY: _____ CALC'S CHECKED BY: _____ MAP NO.: SHADE TREE W/ATR

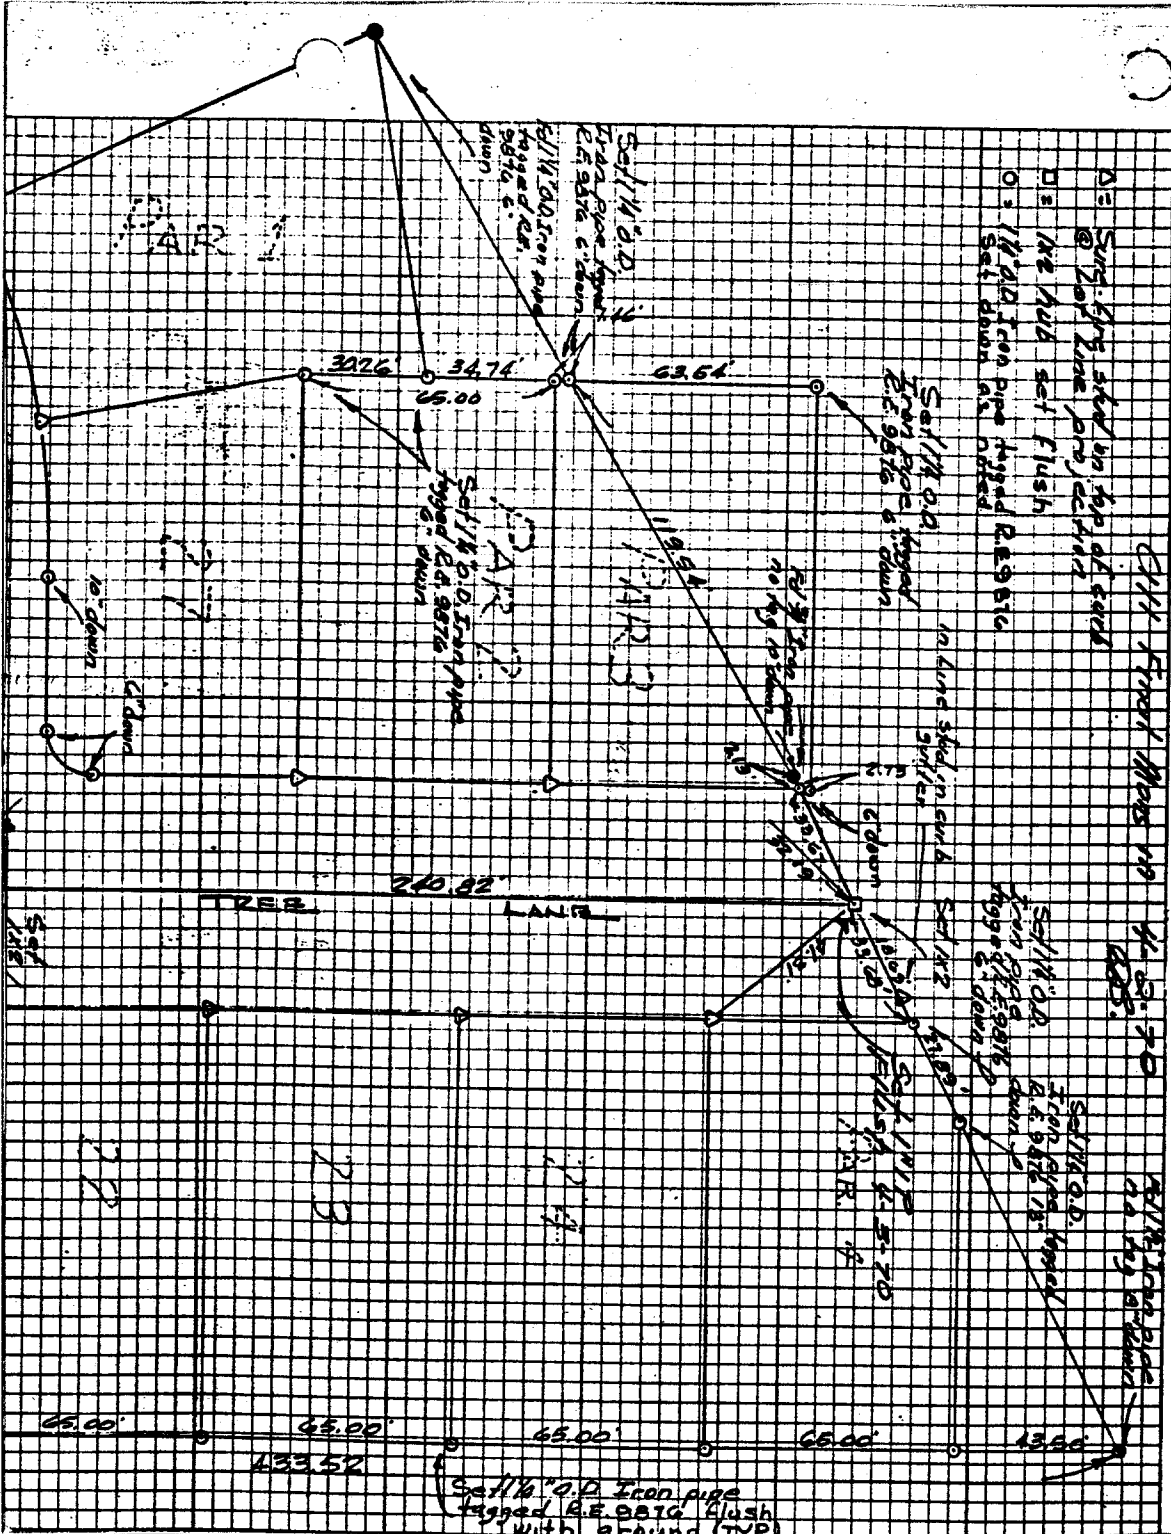

- ✕ FD. Ramset Nail on T/C
- FD. LD. & TK. on T/C
- FD. "C" Nail on T/C
- Set LD. & TK. on T/C

Scale: _____
 Date: _____
 Drawn by: _____
 W.O.: _____
 F.B.: _____

OFFICIAL TIE PLAT
CITY OF RIVERSIDE

These ties are for the purpose of perpetuating the found monumentation. No claim is made as to the relationship of the points or lines shown hereon to true boundary locations.

Sheet 1 of 1
 File No.: _____