


Street: SHADY CIRCLE X-Street: SUN RIDGE DR.
7229.TIF OFFICIAL USE ONLY

SURVEY OF TR. 21638-3 & TIES
 FOR LINDA & PASLER
 SURVEY PARTY CARLA VILLALBA PASLER
 W.O. No. 10787 Date 10-26-99
 SHEET 1 OF 1 SHEET
 AM.

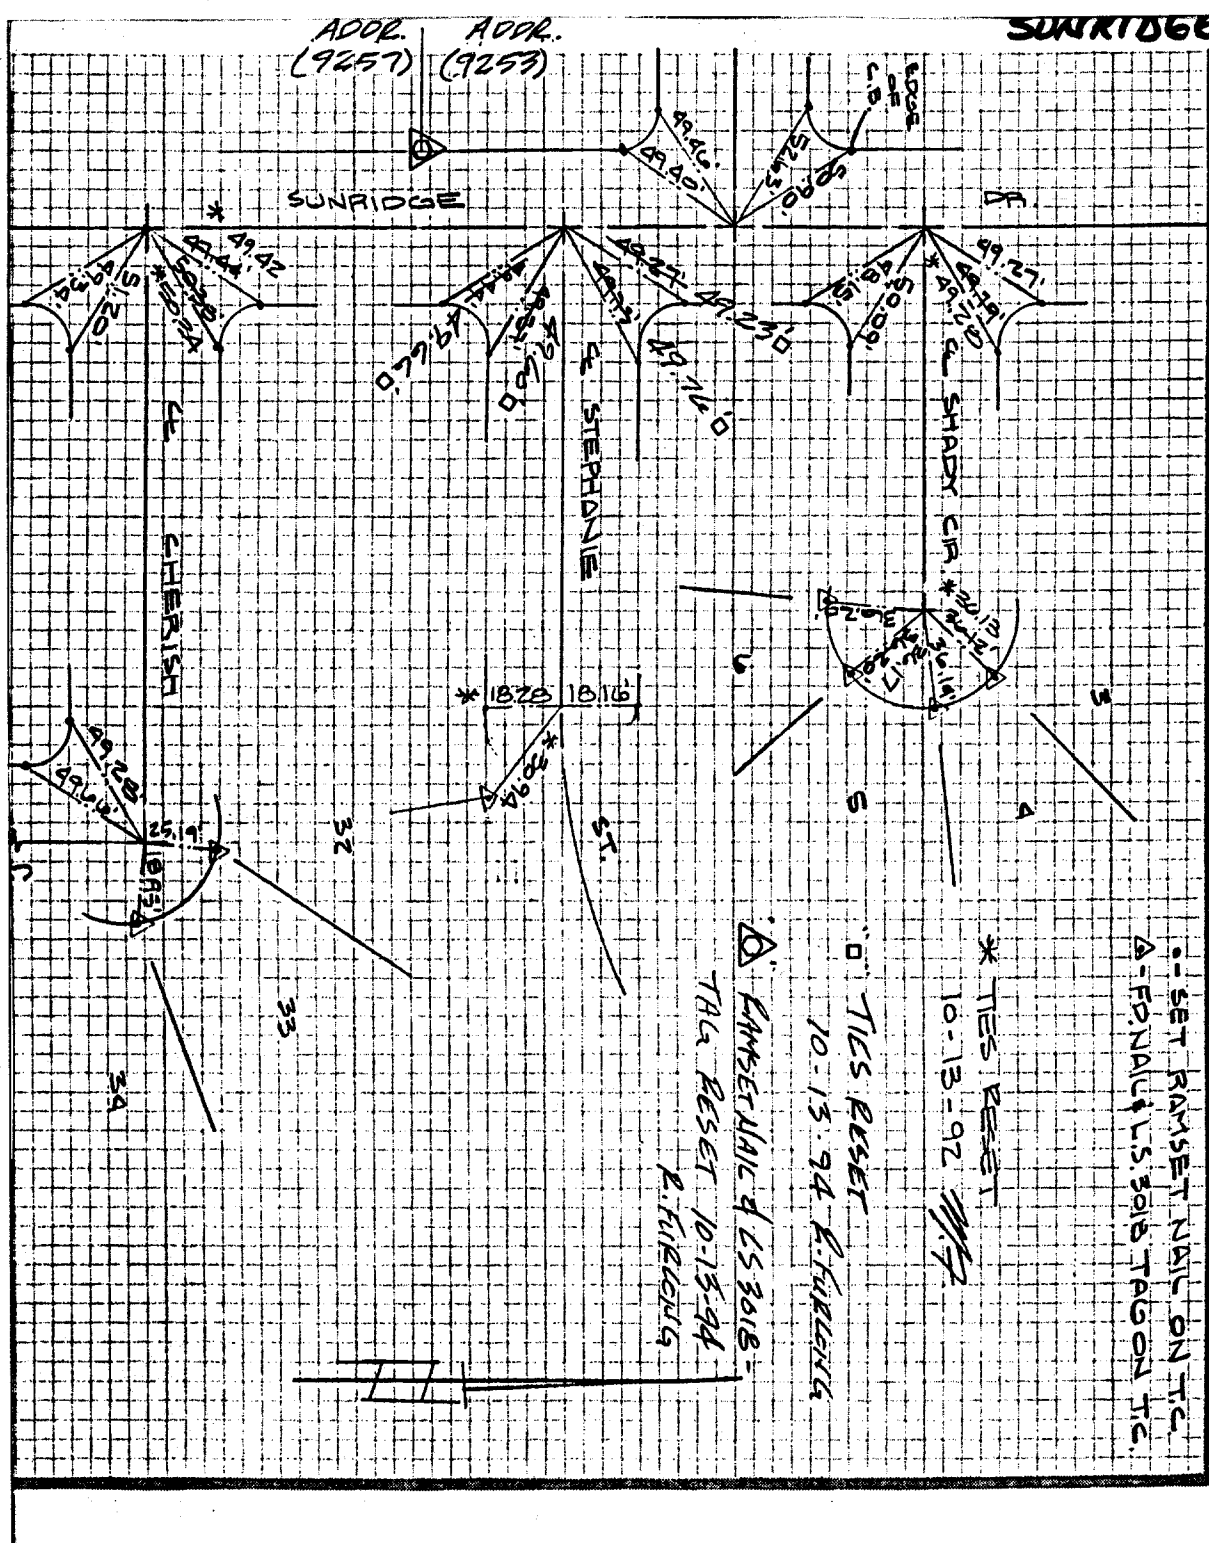

- ✕ FD. Ramset Nail on T/C
- FD. LD. & TK. on T/C
- FD. "C" Nail on T/C
- Set LD. & TK. on T/C

Scale:
 Date:
 Drawn by:
 W.O.: 10787
 F.B.: 10787/138

OFFICIAL TIE PLAT
CITY OF RIVERSIDE

These ties are for the purpose of perpetuating the found monumentation. No claim is made as to the relationship of the points or lines shown hereon to true boundary locations.

TR 21638-3
 Sheet 1 of 1
 File No.: