


Street: SHADY VIEW ST X-Street: DELPHI CT.
7235 TIE OFFICIAL USE ONLY

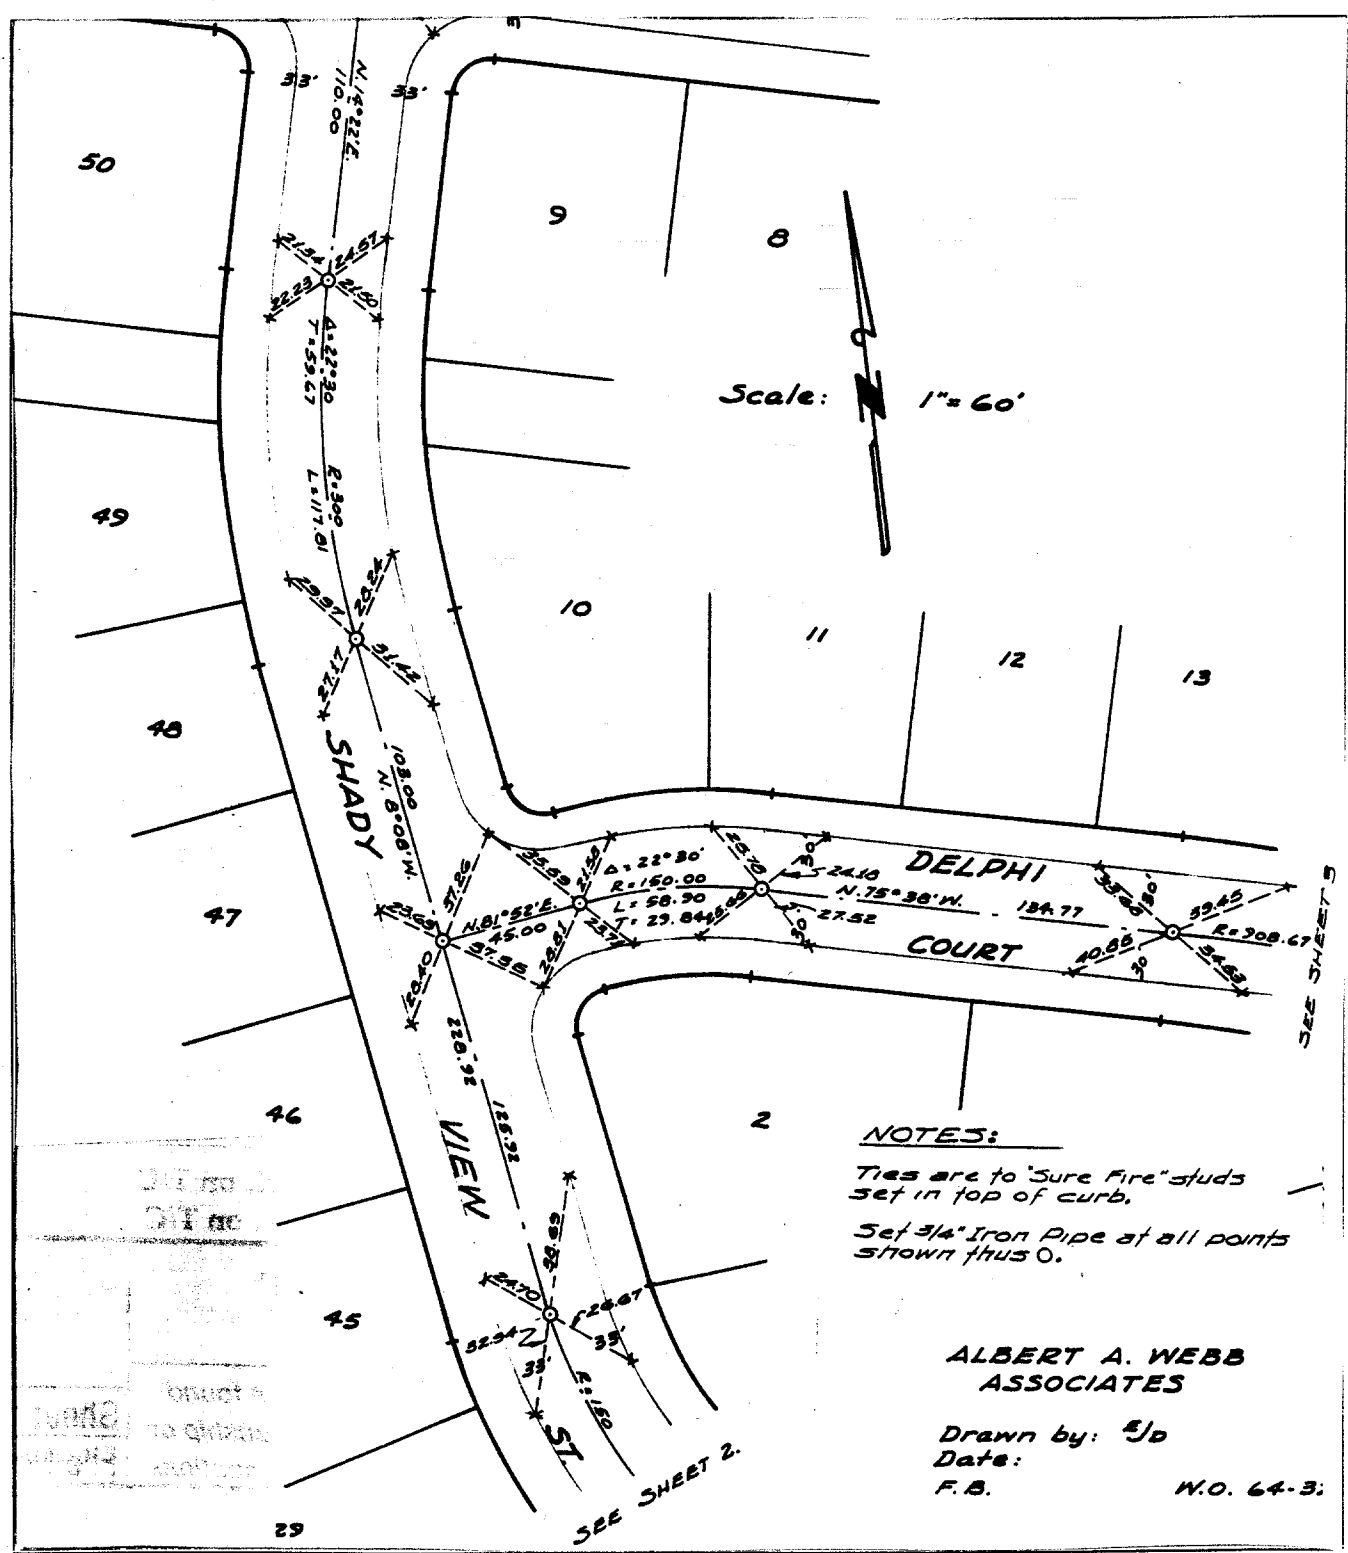

NOTES:
 Ties are to "Sure Fire" studs set in top of curb.
 Set 3/4" Iron Pipe at all points shown thus ○.

ALBERT A. WEBB ASSOCIATES

Drawn by: *EJD*
 Date:
 F.B. W.O. 64-3.

- ✕ FD. Ramset Nail on T/C
- FD. LD. & TK. on T/C
- FD. "C" Nail on T/C
- Set LD. & TK. on T/C

Scale:
 Date:
 Drawn by: *EJD*
 W.O.: *64-329*
 F.B.:

OFFICIAL TIE PLAT
CITY OF RIVERSIDE

These ties are for the purpose of perpetuating the found monumentation. No claim is made as to the relationship of the points or lines shown hereon to true boundary locations.

TRACT 3151
 Sheet 1 of 3
 File No.:

(B)